




REZ A-A
SECTION A-A, M=1:100

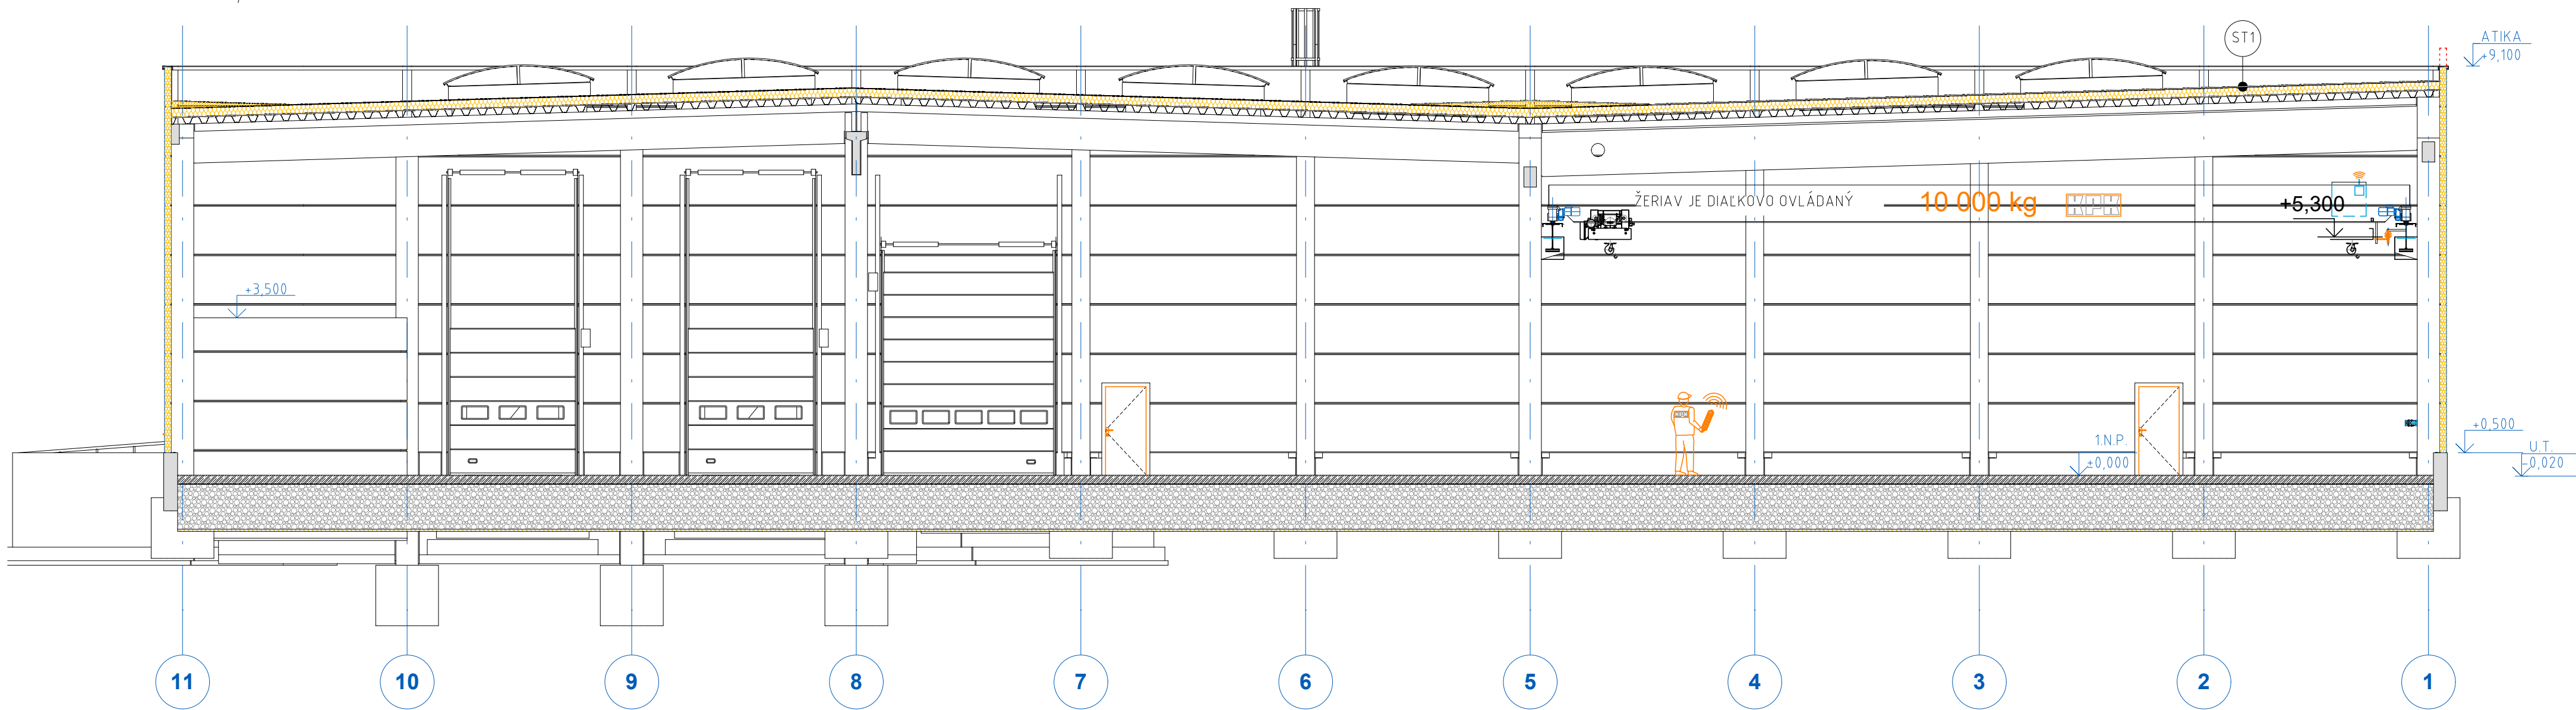

REZ B-B
SECTION B-B, M=1:100

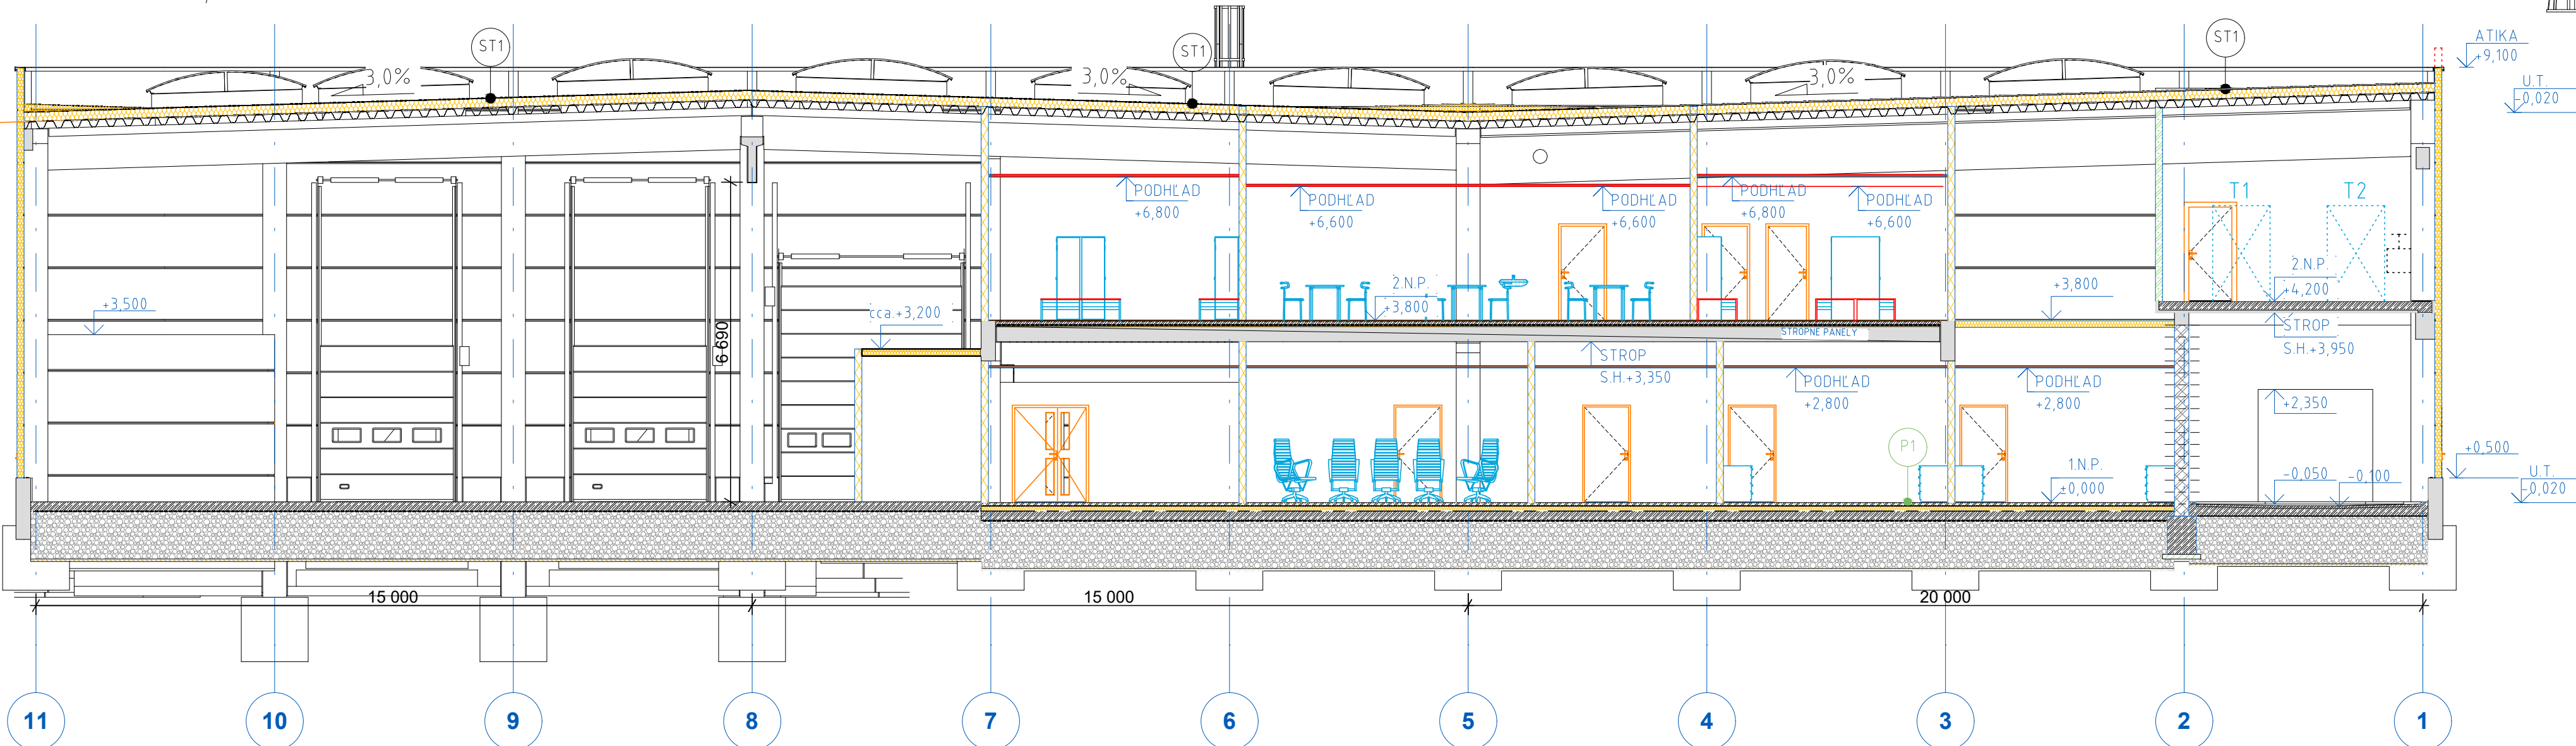

REZ C-C
SECTION C-C, M=1:100

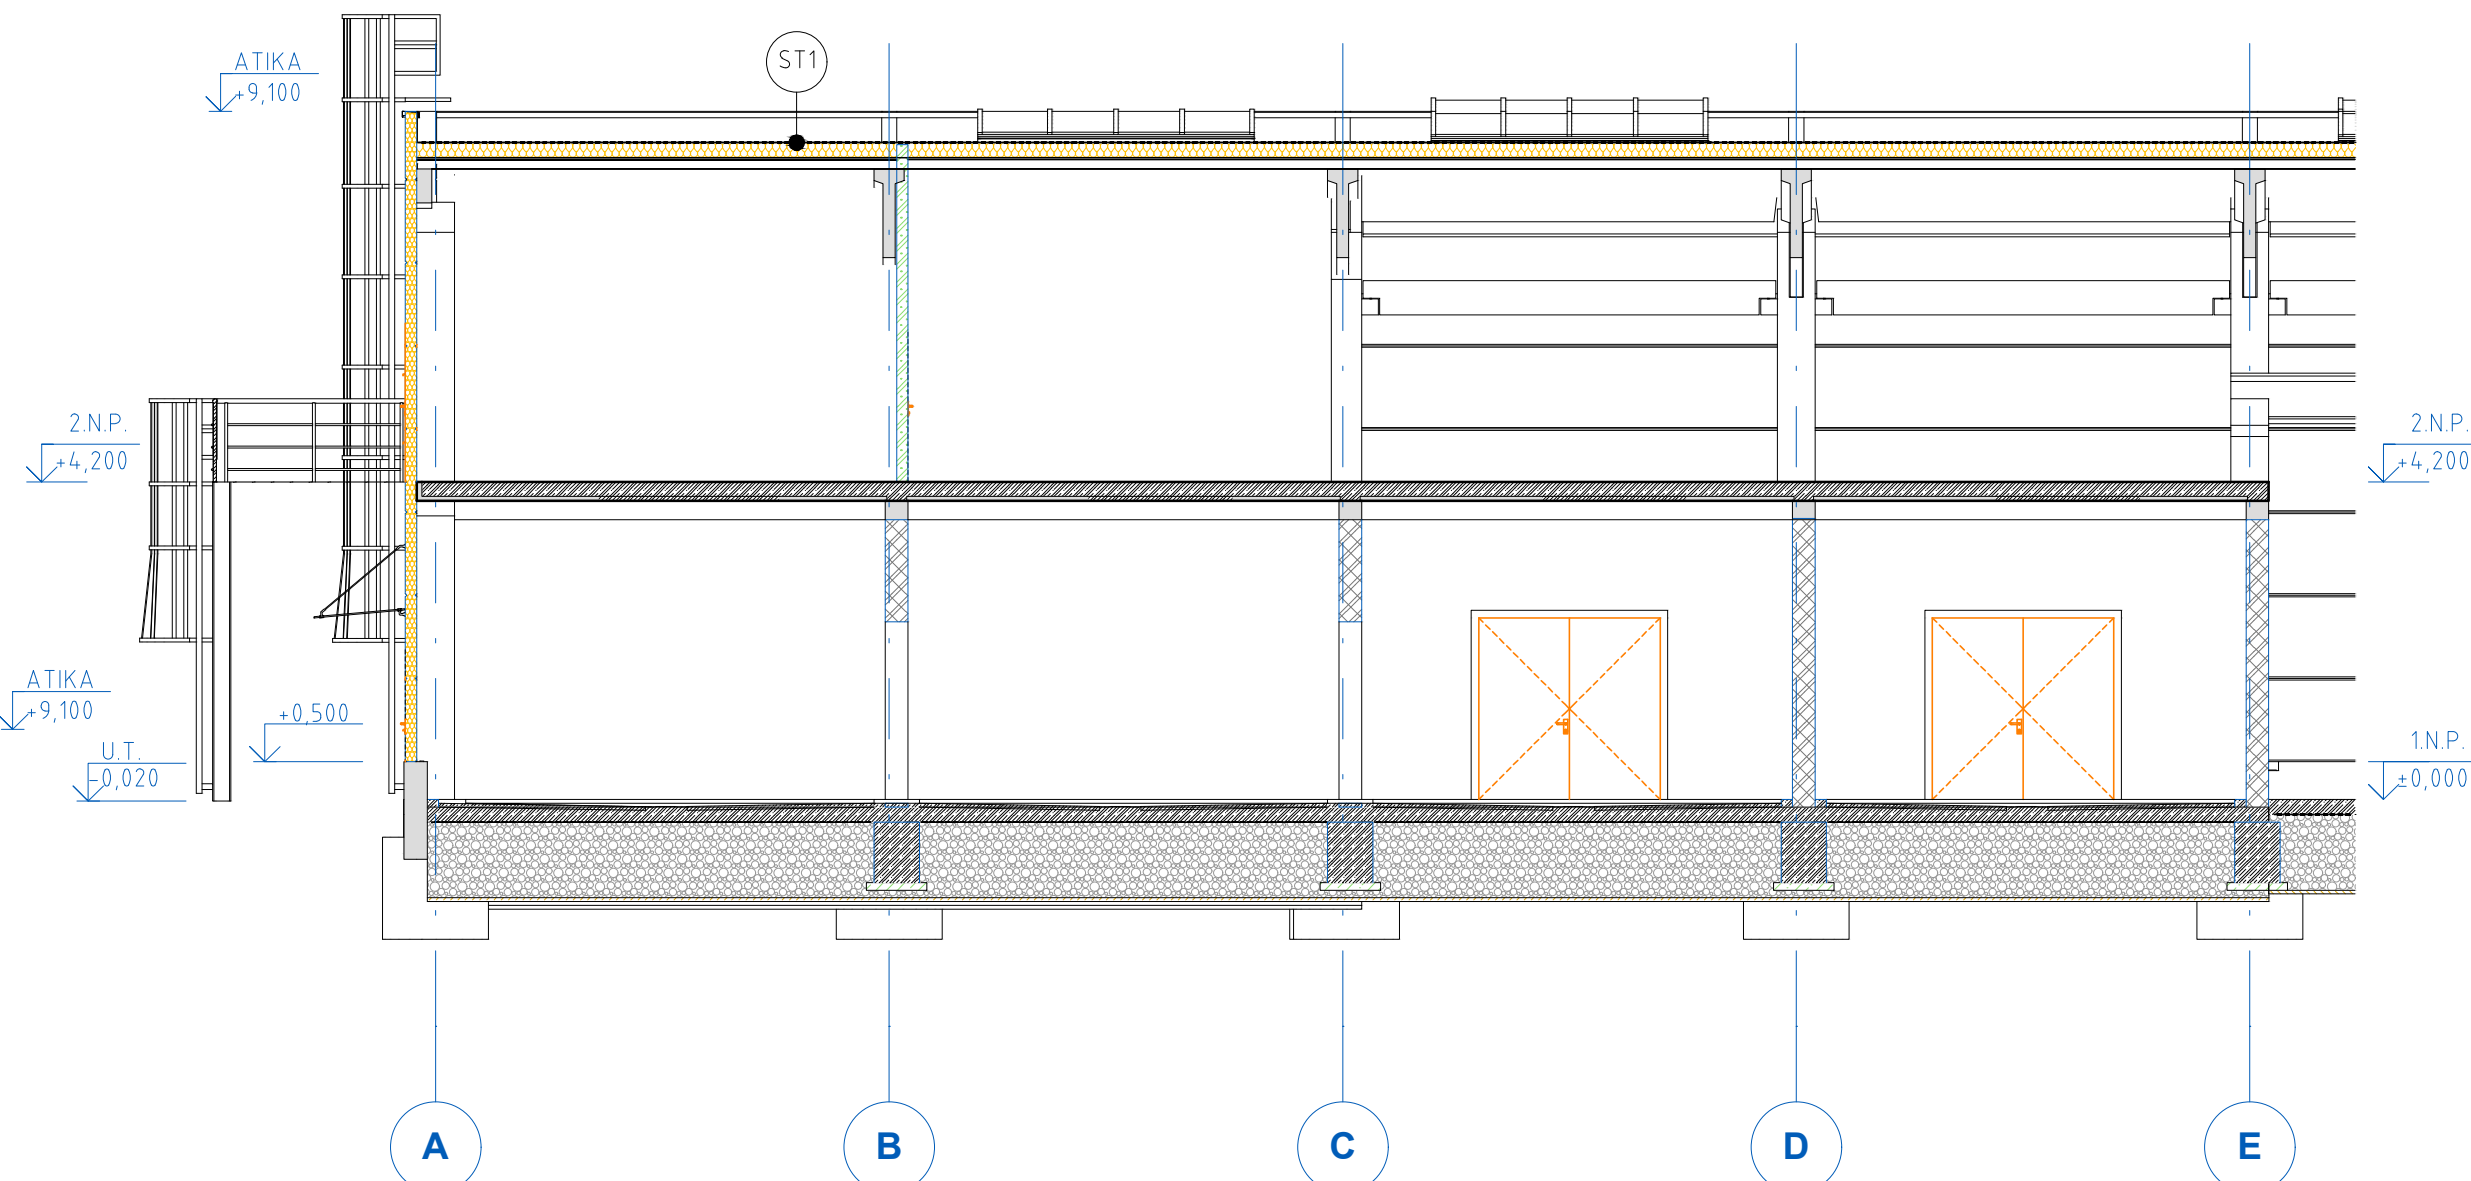

±0,000 = 149,000 m.n.m.

HWengineering HW ENGINEERING, S.R.O. PO BOX 24, 040 01 KOŠICE TEL.: +421/901733089	VYKONAL DRAWN	kolektív	ZADÁVA REGION No.	R0	
	KONTROL CHECKED				
INVESTOR BIA Plastic and Plating Technology Slovakia, s.r.o.	SKLAD APPROVED	ING. E. PETRILLA	DOKLAD ZMENY	-	EIA
	PROJEKTOV DESIGN				
MESTO PLACE	Časť 283, 951 24 Nové Sady, Kraj: Nitriansky, Okres: Nitra	ČÍSLO ZAKAZKY ID No.	1421	DATUM DATE	08/2018
STAVBA CONSTRUCTION	ROZŠÍRENIE ZÁVODU BIA BIA PLANT INCREASING	MIERKA SCALE	1 : 500 (1 : -)	FORMÁT SIZE	A2P=0844
OBJEKT SOFPS SET	SO 601 Výrobná a skladová hala SO 601 Production and stock hall	STUPEN LEVEL	Posudzovanie vplyvov na ŽP Environmental Impact Assessment	OBJEKT & SET No.	601
PROJEKTOV PROFESSION	ARCHITEKTONICKO-STAVEBNÉ RIŠENIE/ARCHITECTURAL BUILDING DESIGN	PROFEKTA PROFESSION	AS	ARCHIVNE ČÍSLO	1421.10.C - 05