


ZaD ÚPN-Z KAVEČANY M 1 : 2 000

LOKALITA: OBLÁ ULICA



*Handwritten signature in blue ink.*



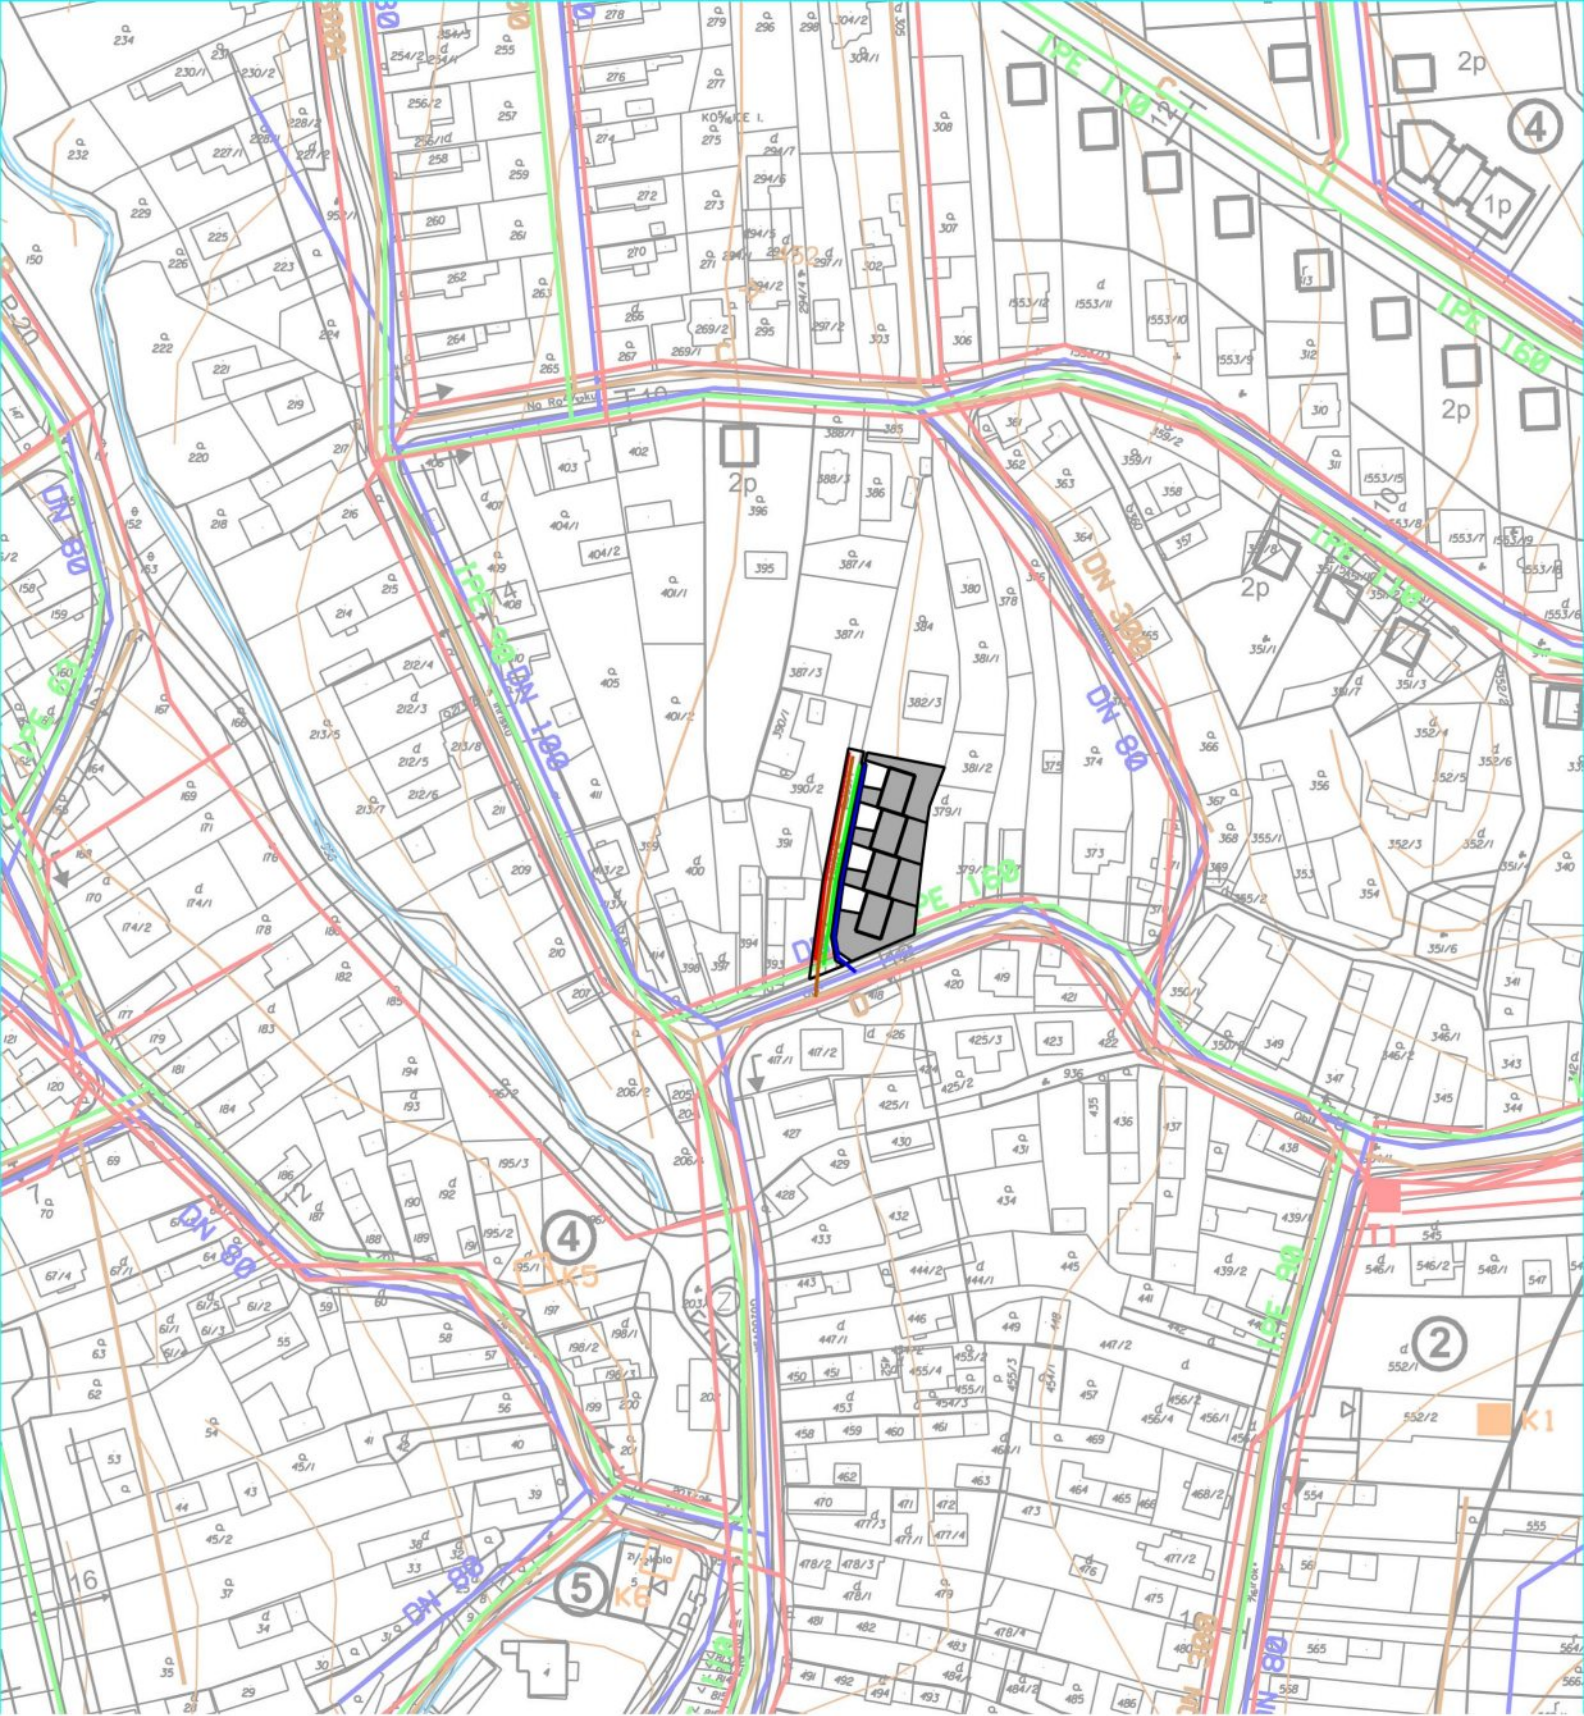

ZaD ÚPN-Z KAVEČANY M 1 : 2 000

LOKALITA: OBLÁ ULICA



*Handwritten signature in blue ink.*









ZaD ÚPN-Z KAVEČANY M 1 : 2 000

LOKALITA: PRI CINTORÍNE



*Handwritten signature in blue ink.*