
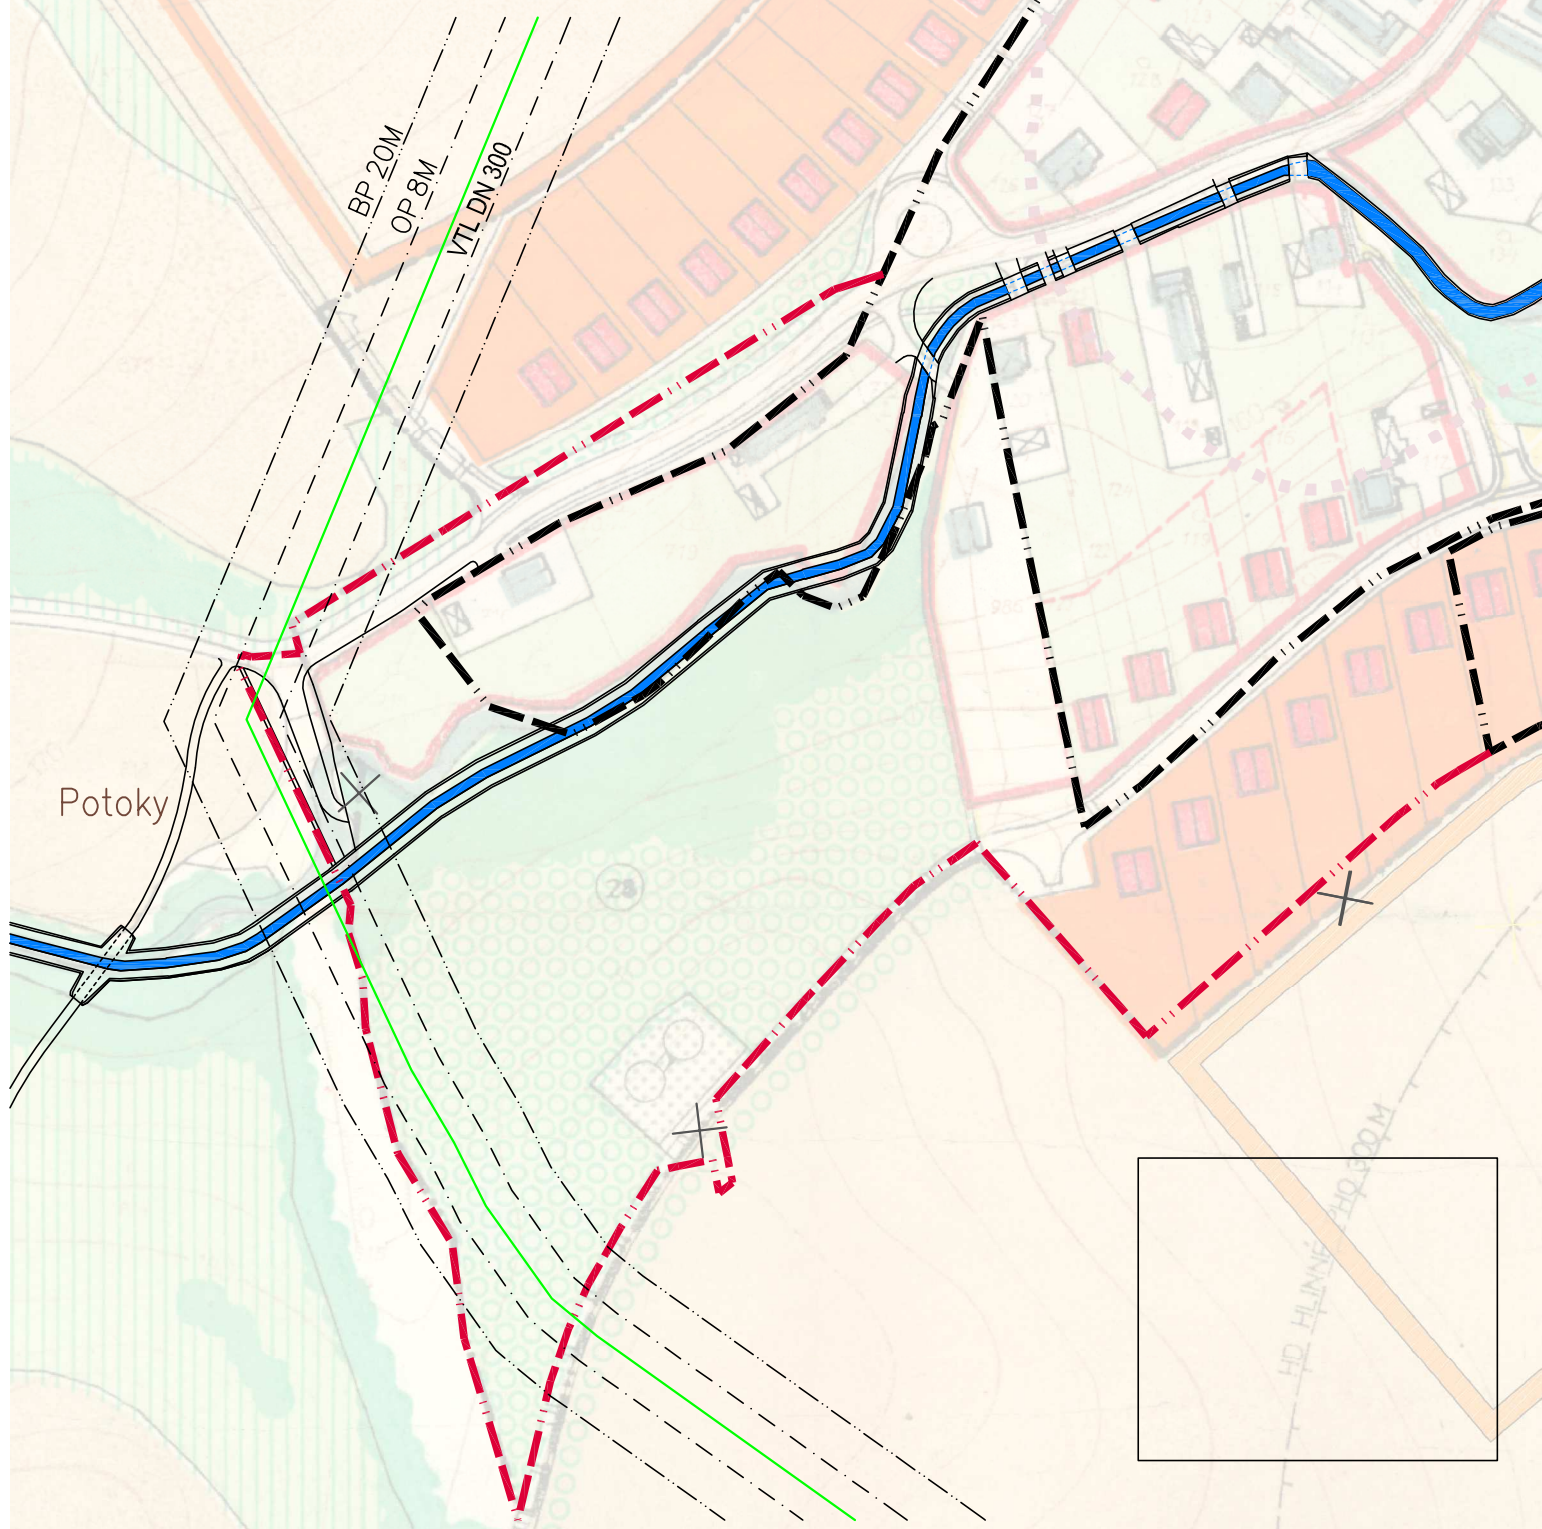


Pod briez kami

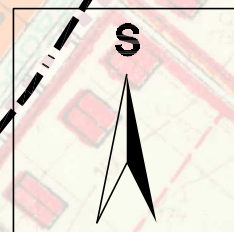

M 1 : 2 000

Č. V. 26

PROJECT

Ing.arch. Michal LEGDAN
Masarykova 16, 080 01 PREŠOV