



DETAIL "A"

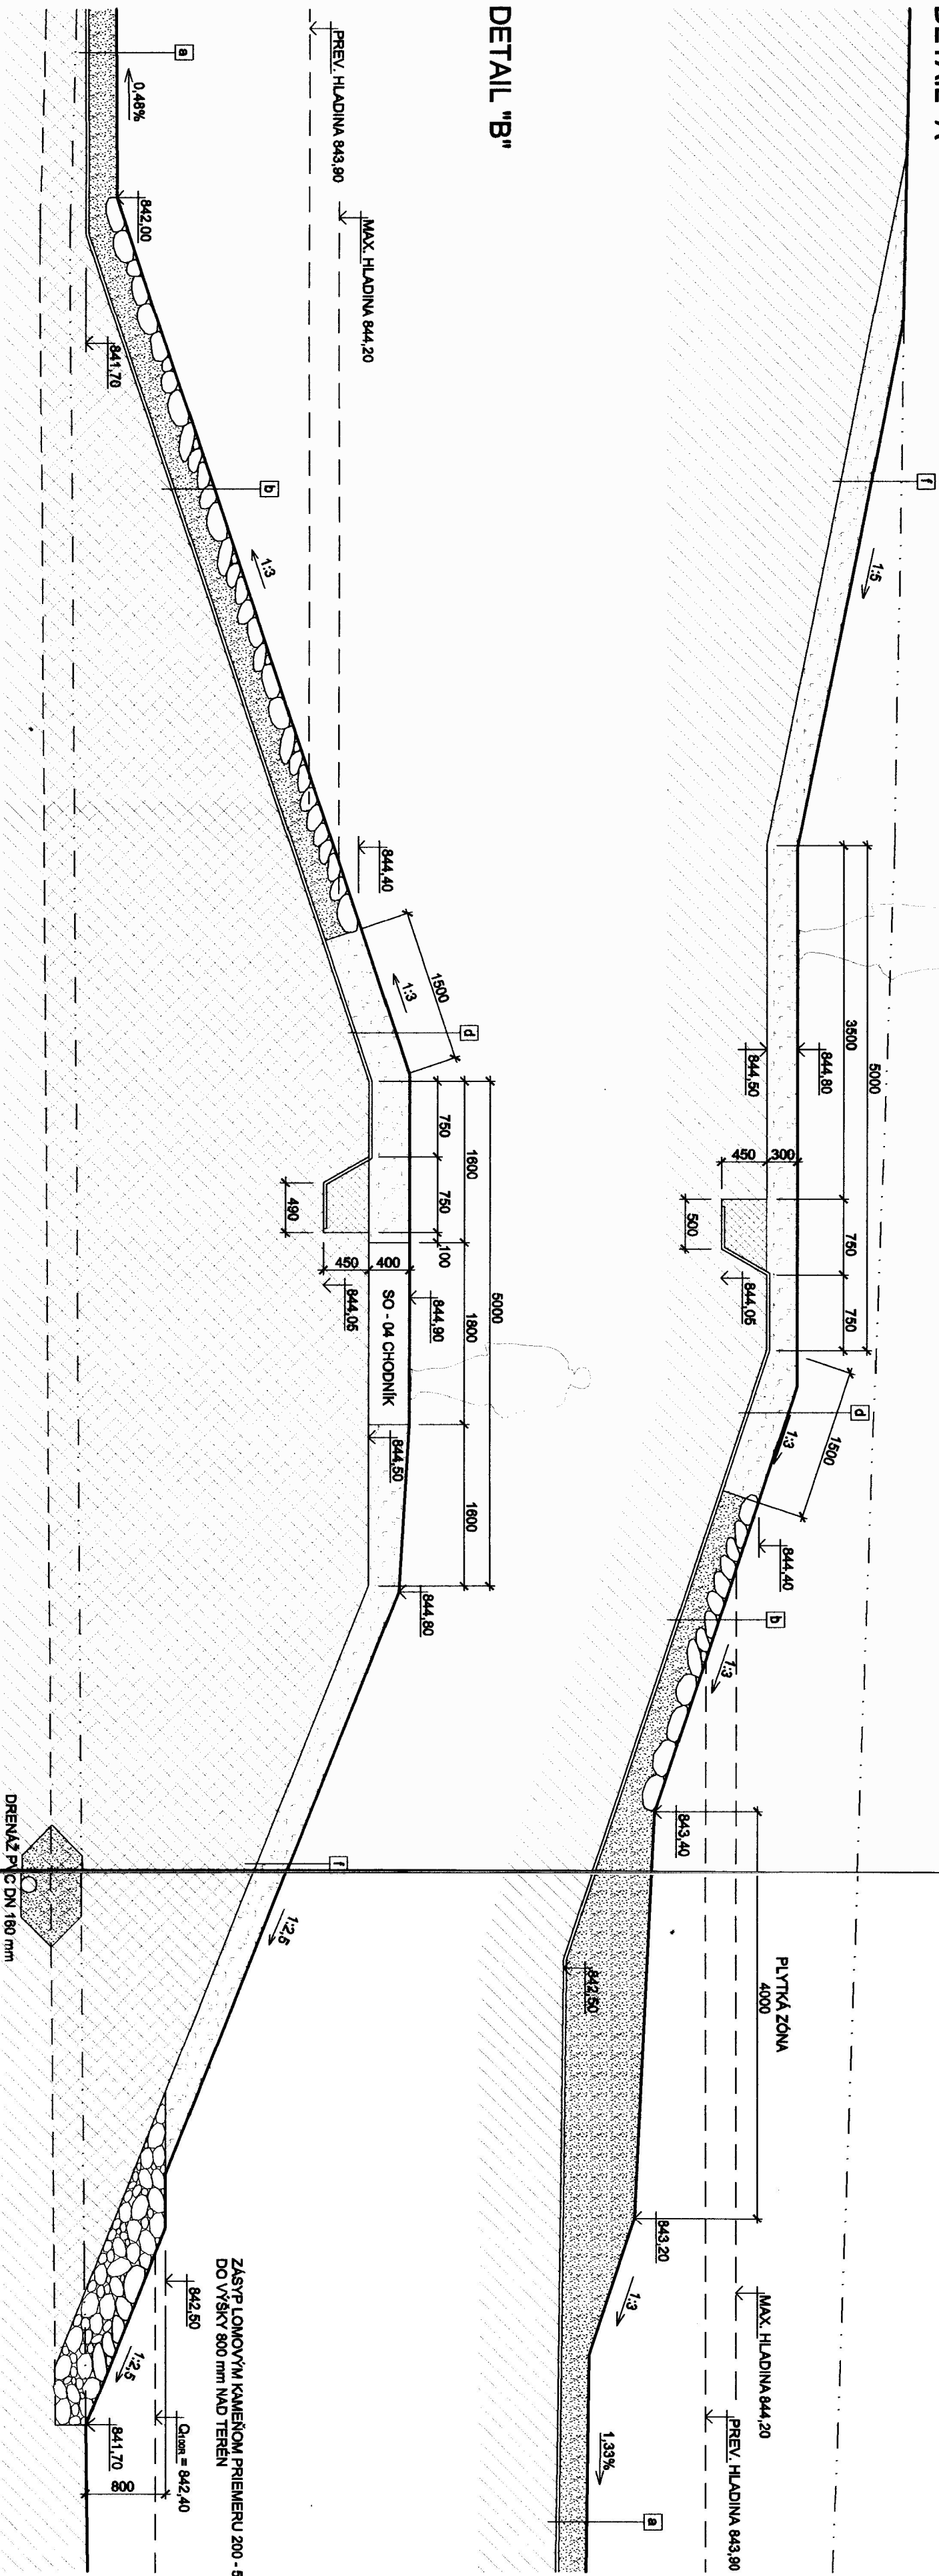

DETAIL "B"

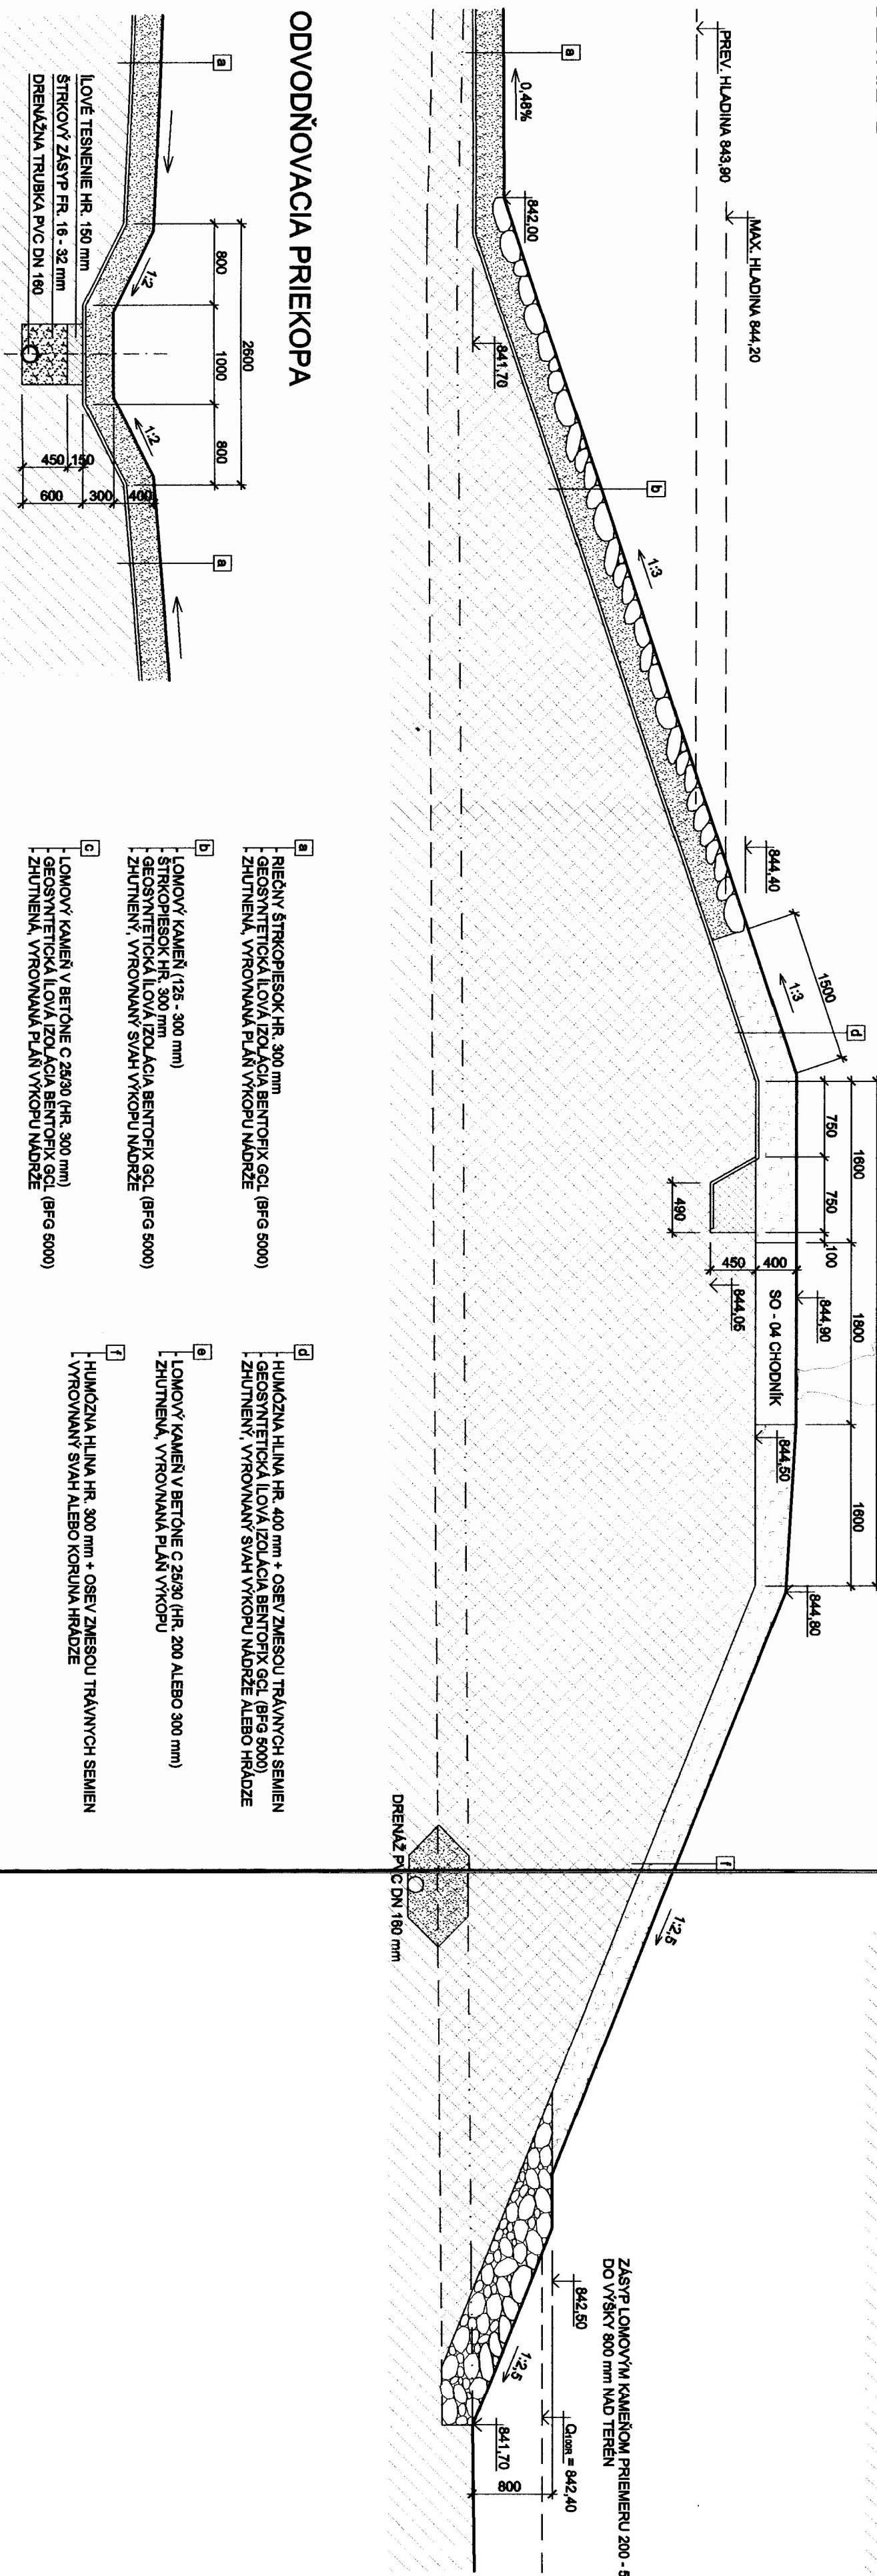

ODVODŇOVACIA PRIEKOPA

