


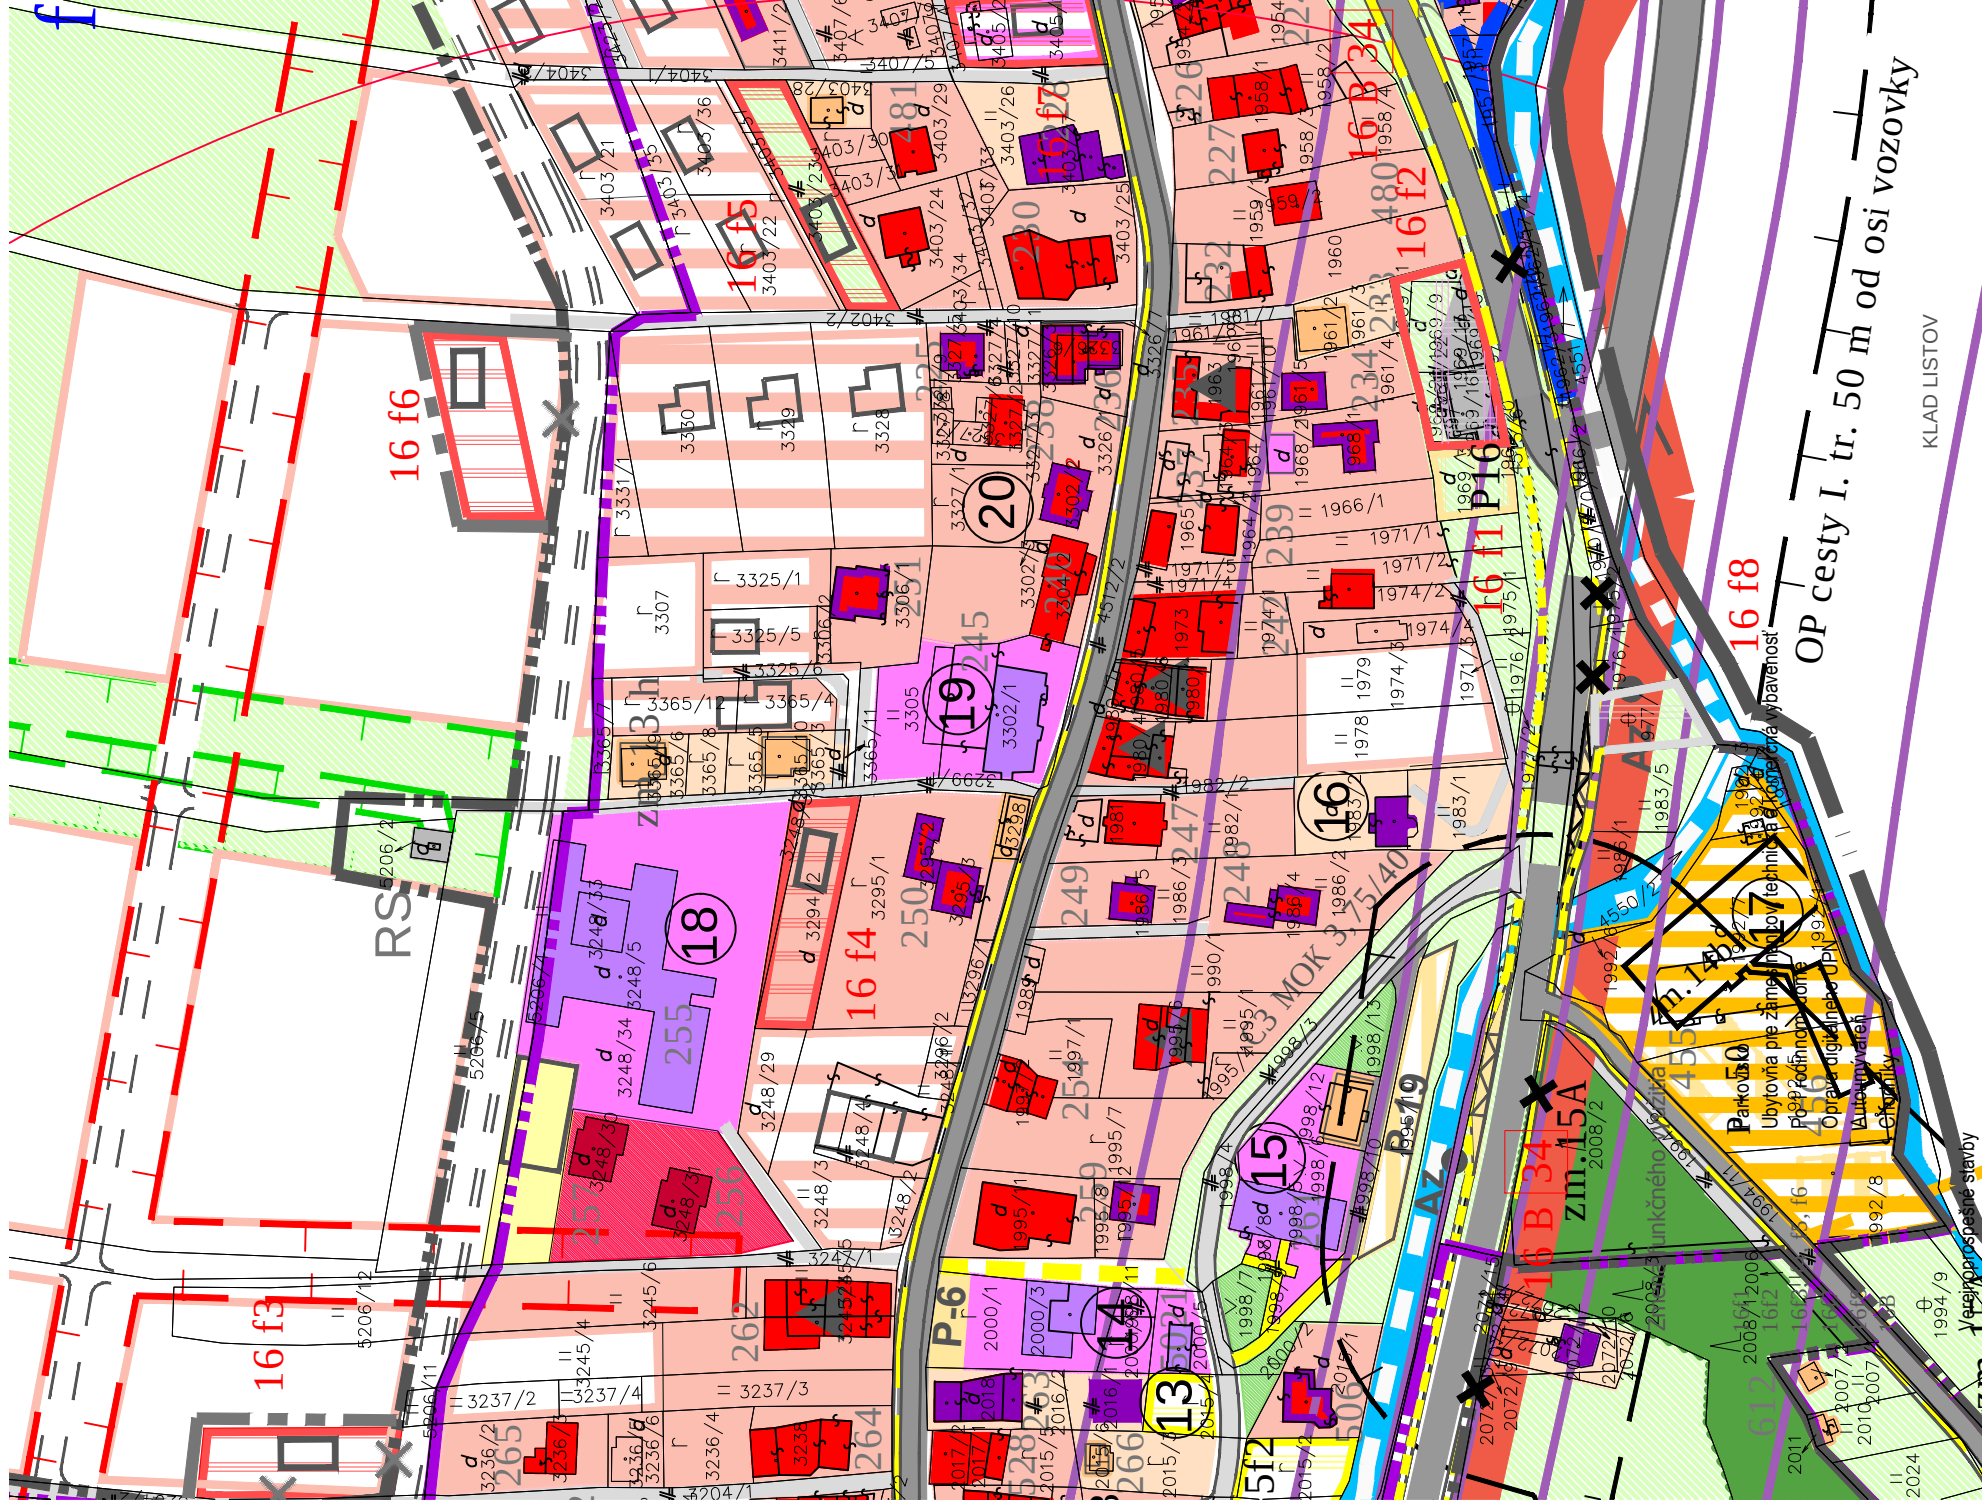

OP cesty I. tr. 50 m od osi vozovky

KLAD LISTOV