


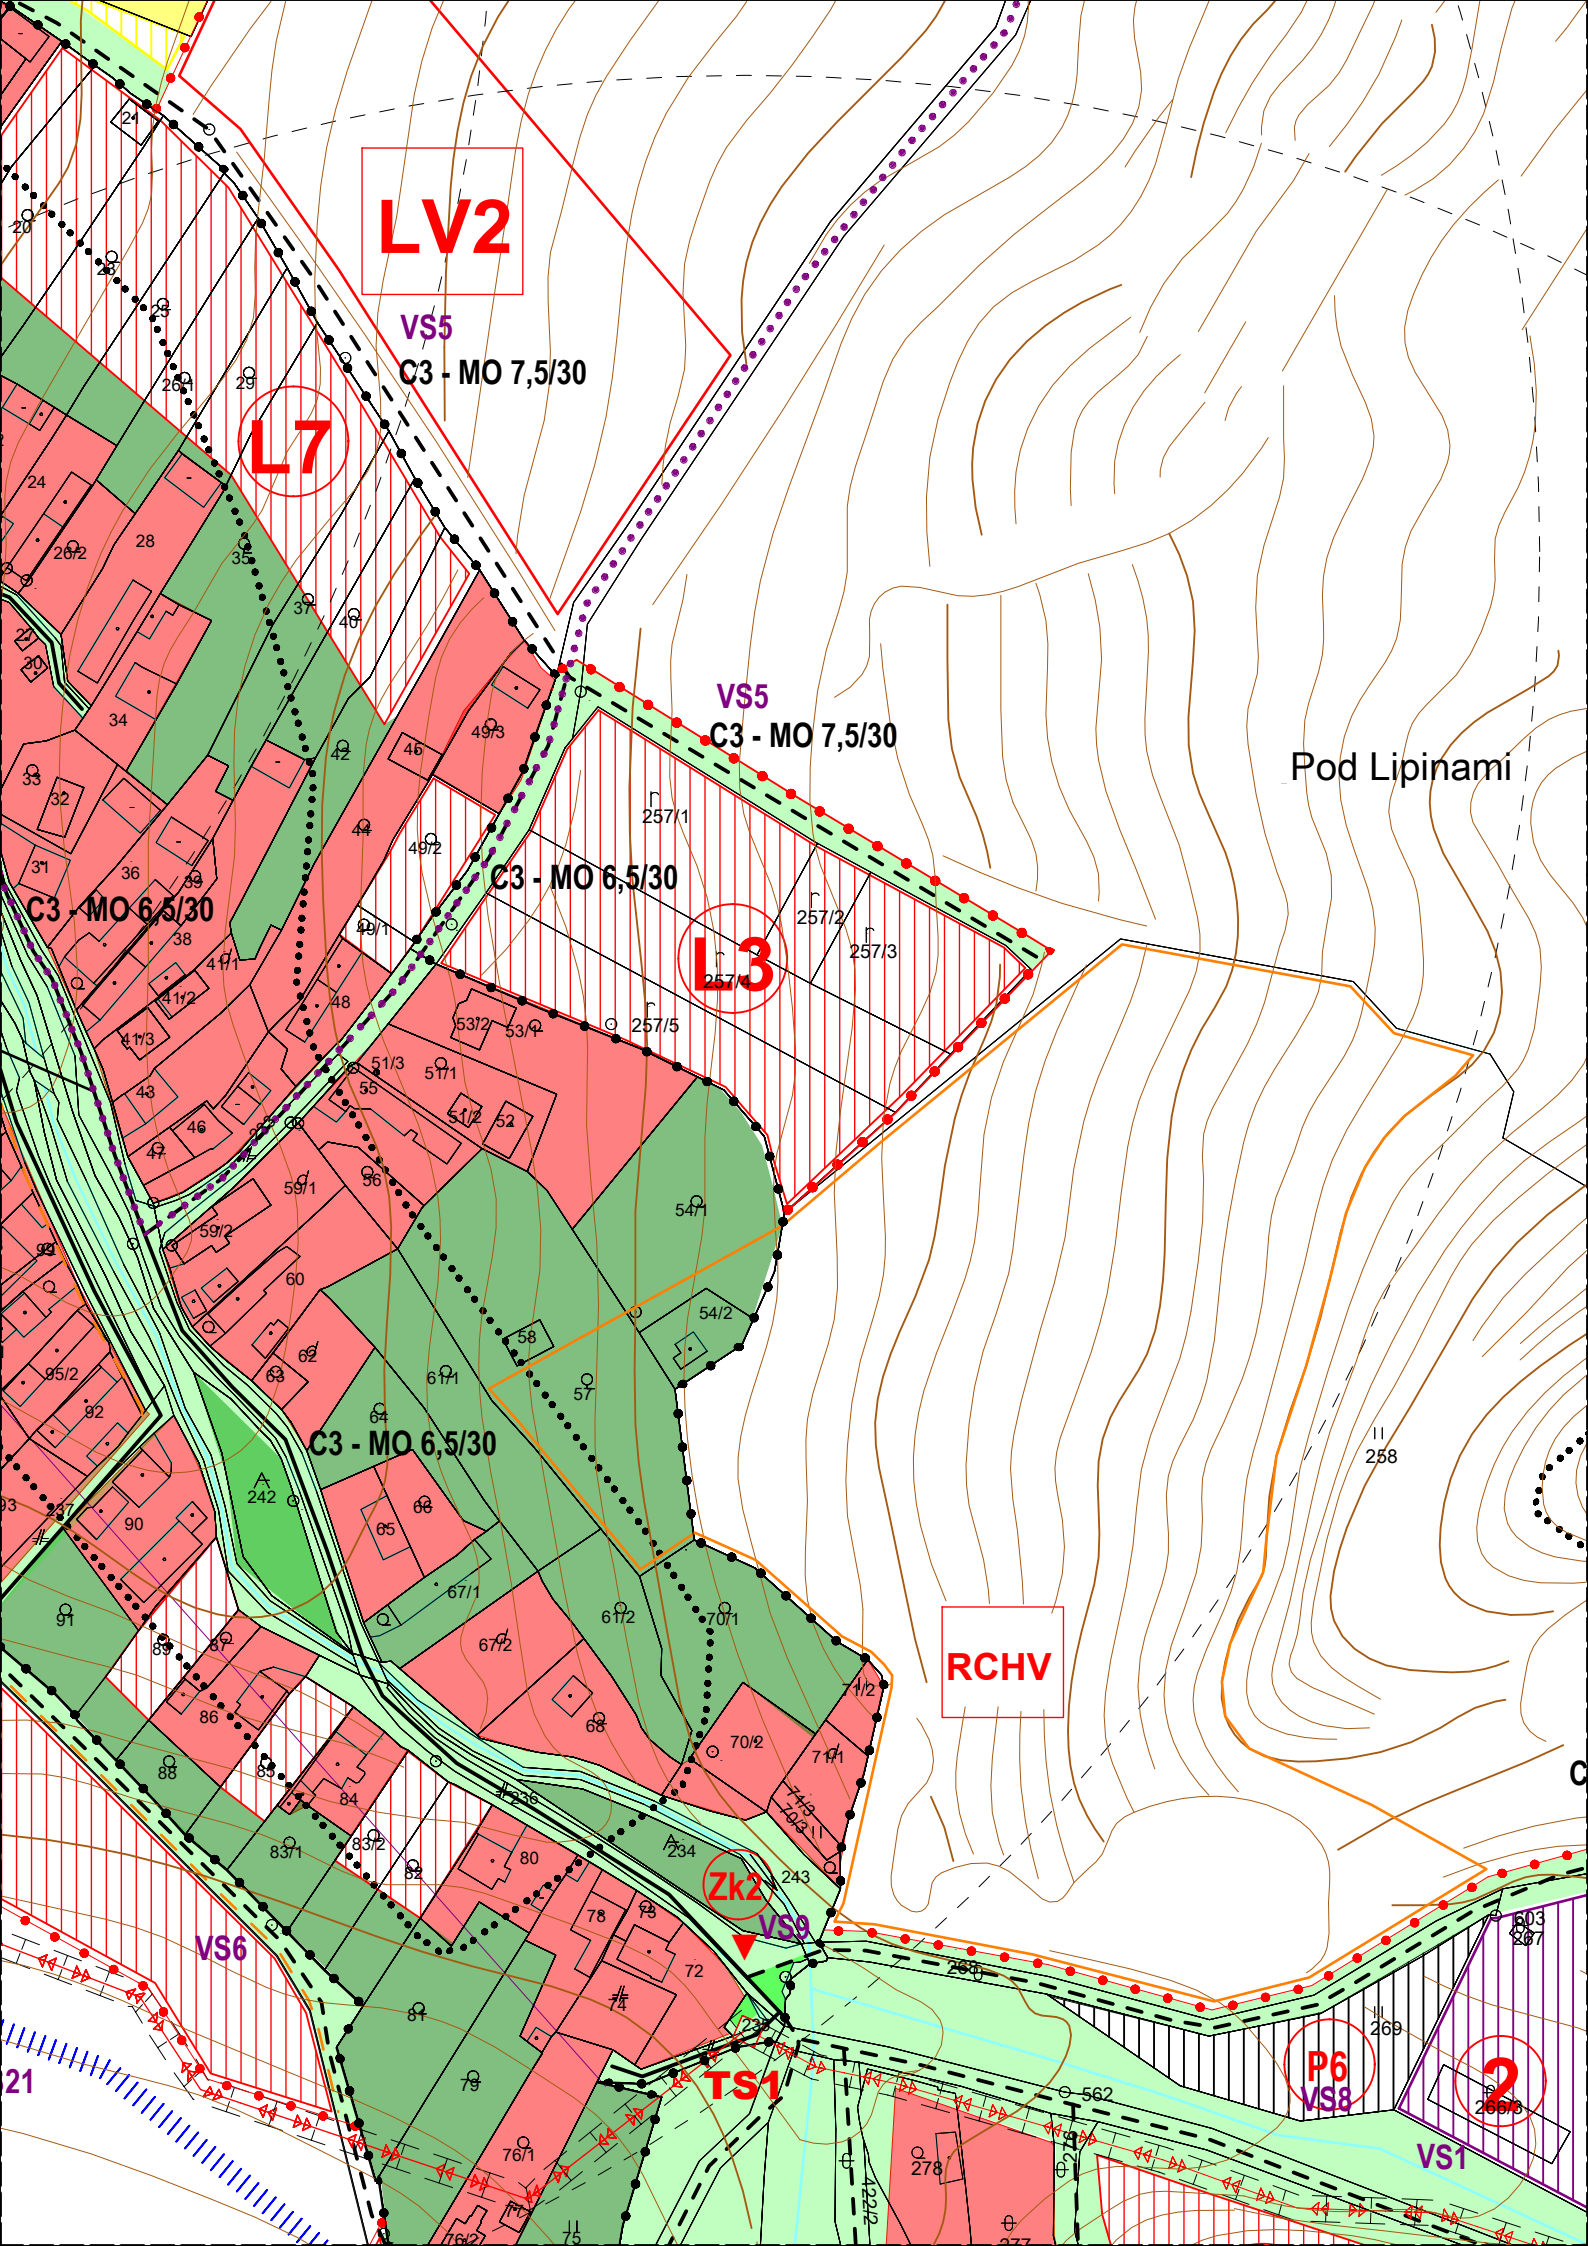

LV2

VS5

C3 - MO 7,5/30

L7

VS5

C3 - MO 7,5/30

C3 - MO 6,5/30

L3

C3 - MO 6,5/30

C3 - MO 6,5/30

RCHV

Zk2

VS9

VS6

TS1

P6

VS8

2

VS1

Pod Lipinami

21