



[illegible][illegible][illegible][illegible]

new construction for ropeway	
new auxiliary construction	
excavation	
filling	
compact earth filling	


Section "A-A"

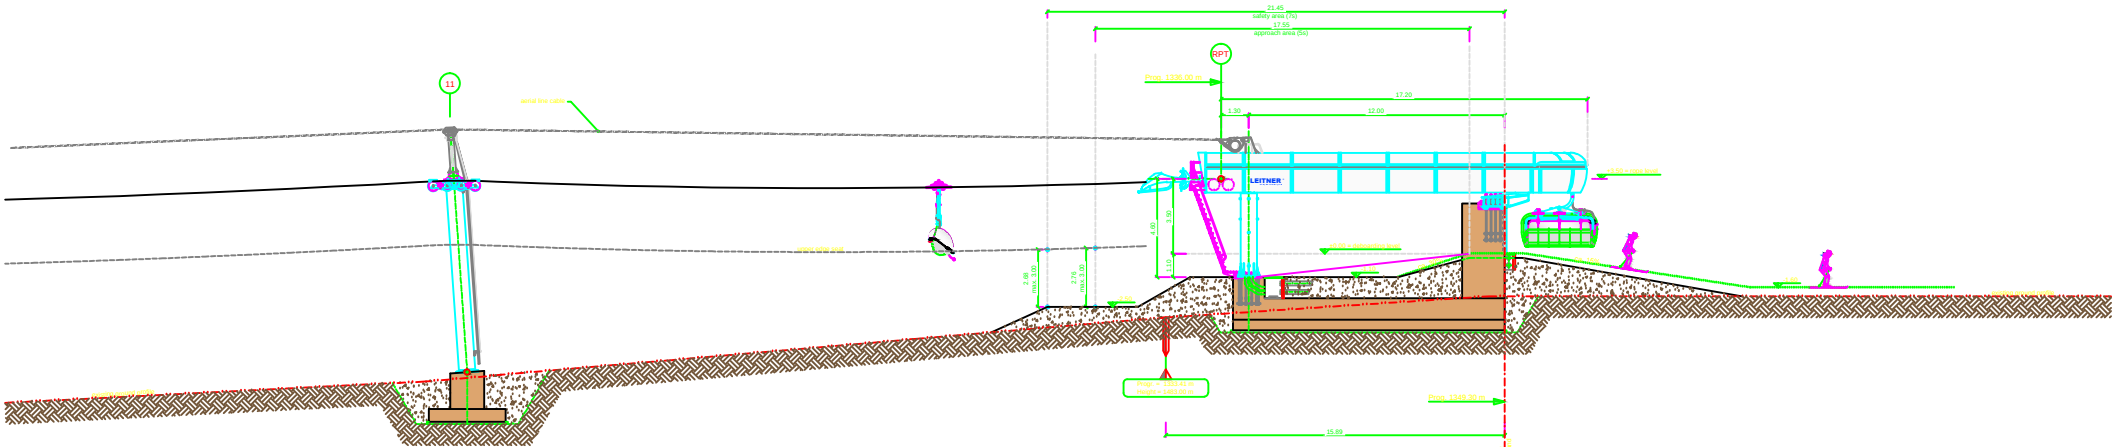


Section "B-B"

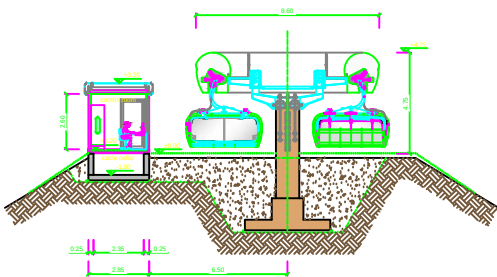


Front view

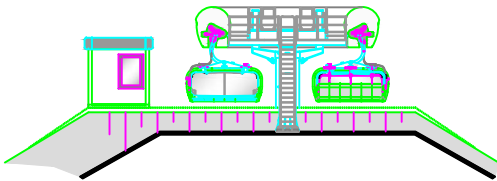


Top view

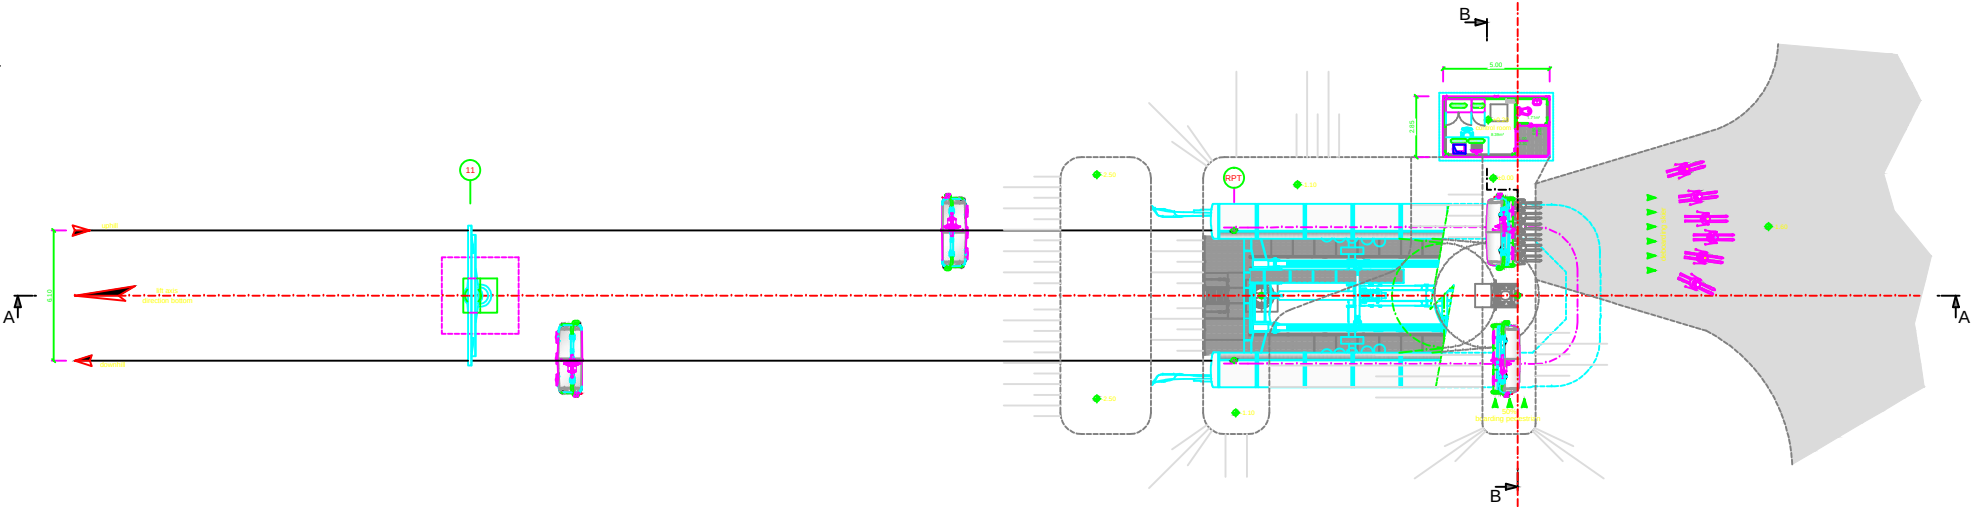

Plan positioning foundations

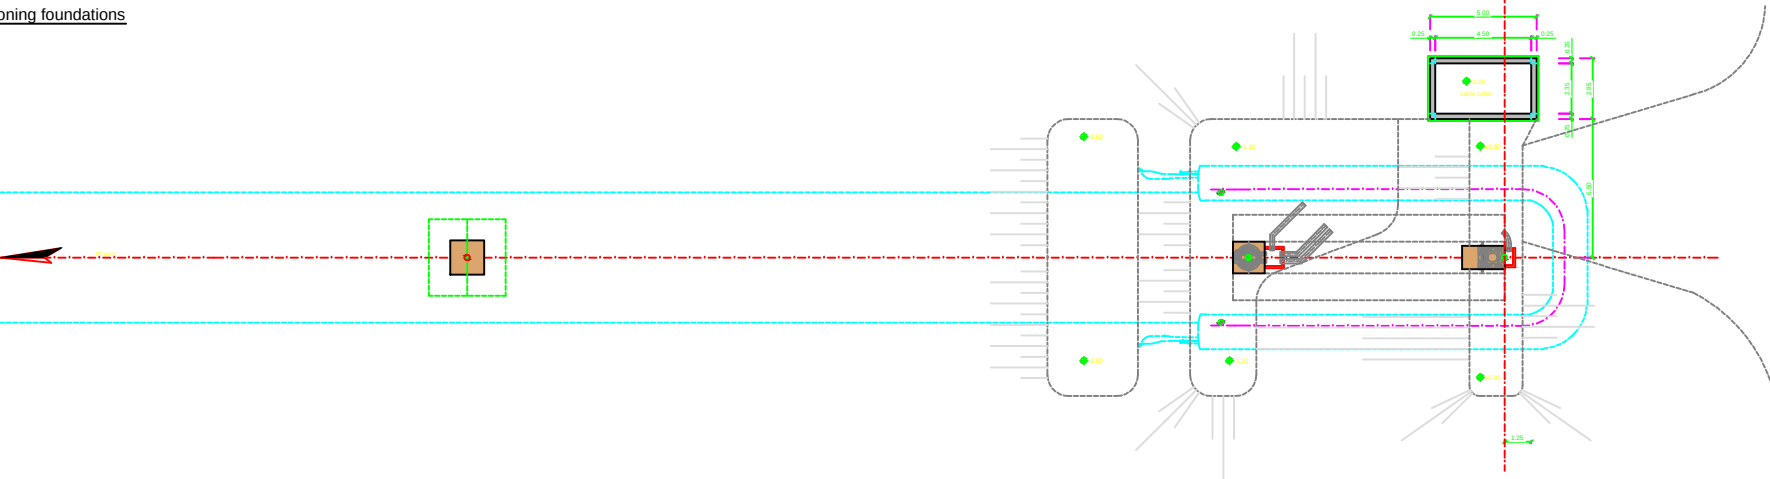

Detail deboarding area
scale 1:50

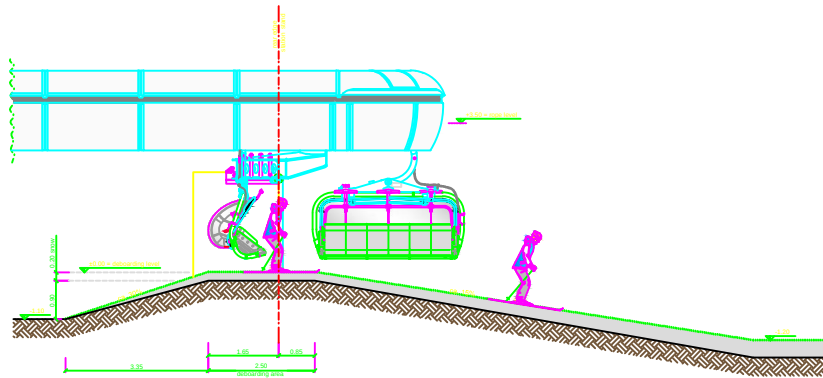

deboarding level (snow level)
±0.00 = 1486.00 m o.s.l.

Legend	
new construction for ropeway	
new auxiliary construction	
excavation	
filling	
compact earth filling	

CD6C HELIOS	
ANORDNUNG-UMLENKSTATION FIX AM BERG LAYOUT-RETURN STATION FIXED AT TOP	
LEITNER	77011383/01