



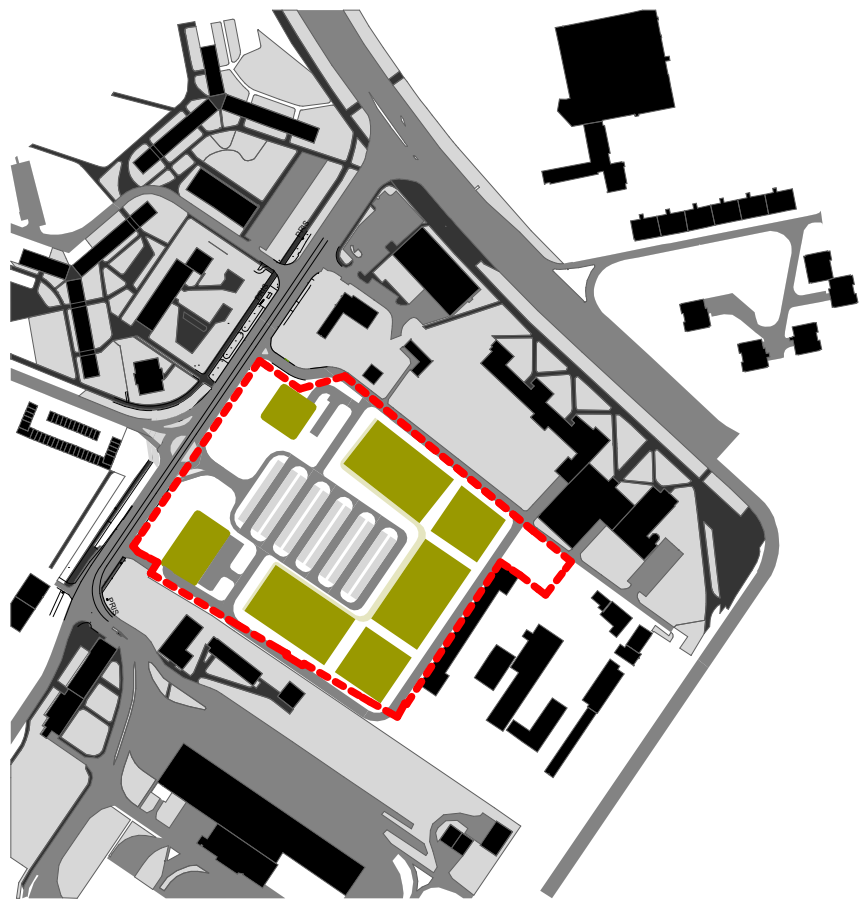

situácia 1:5000

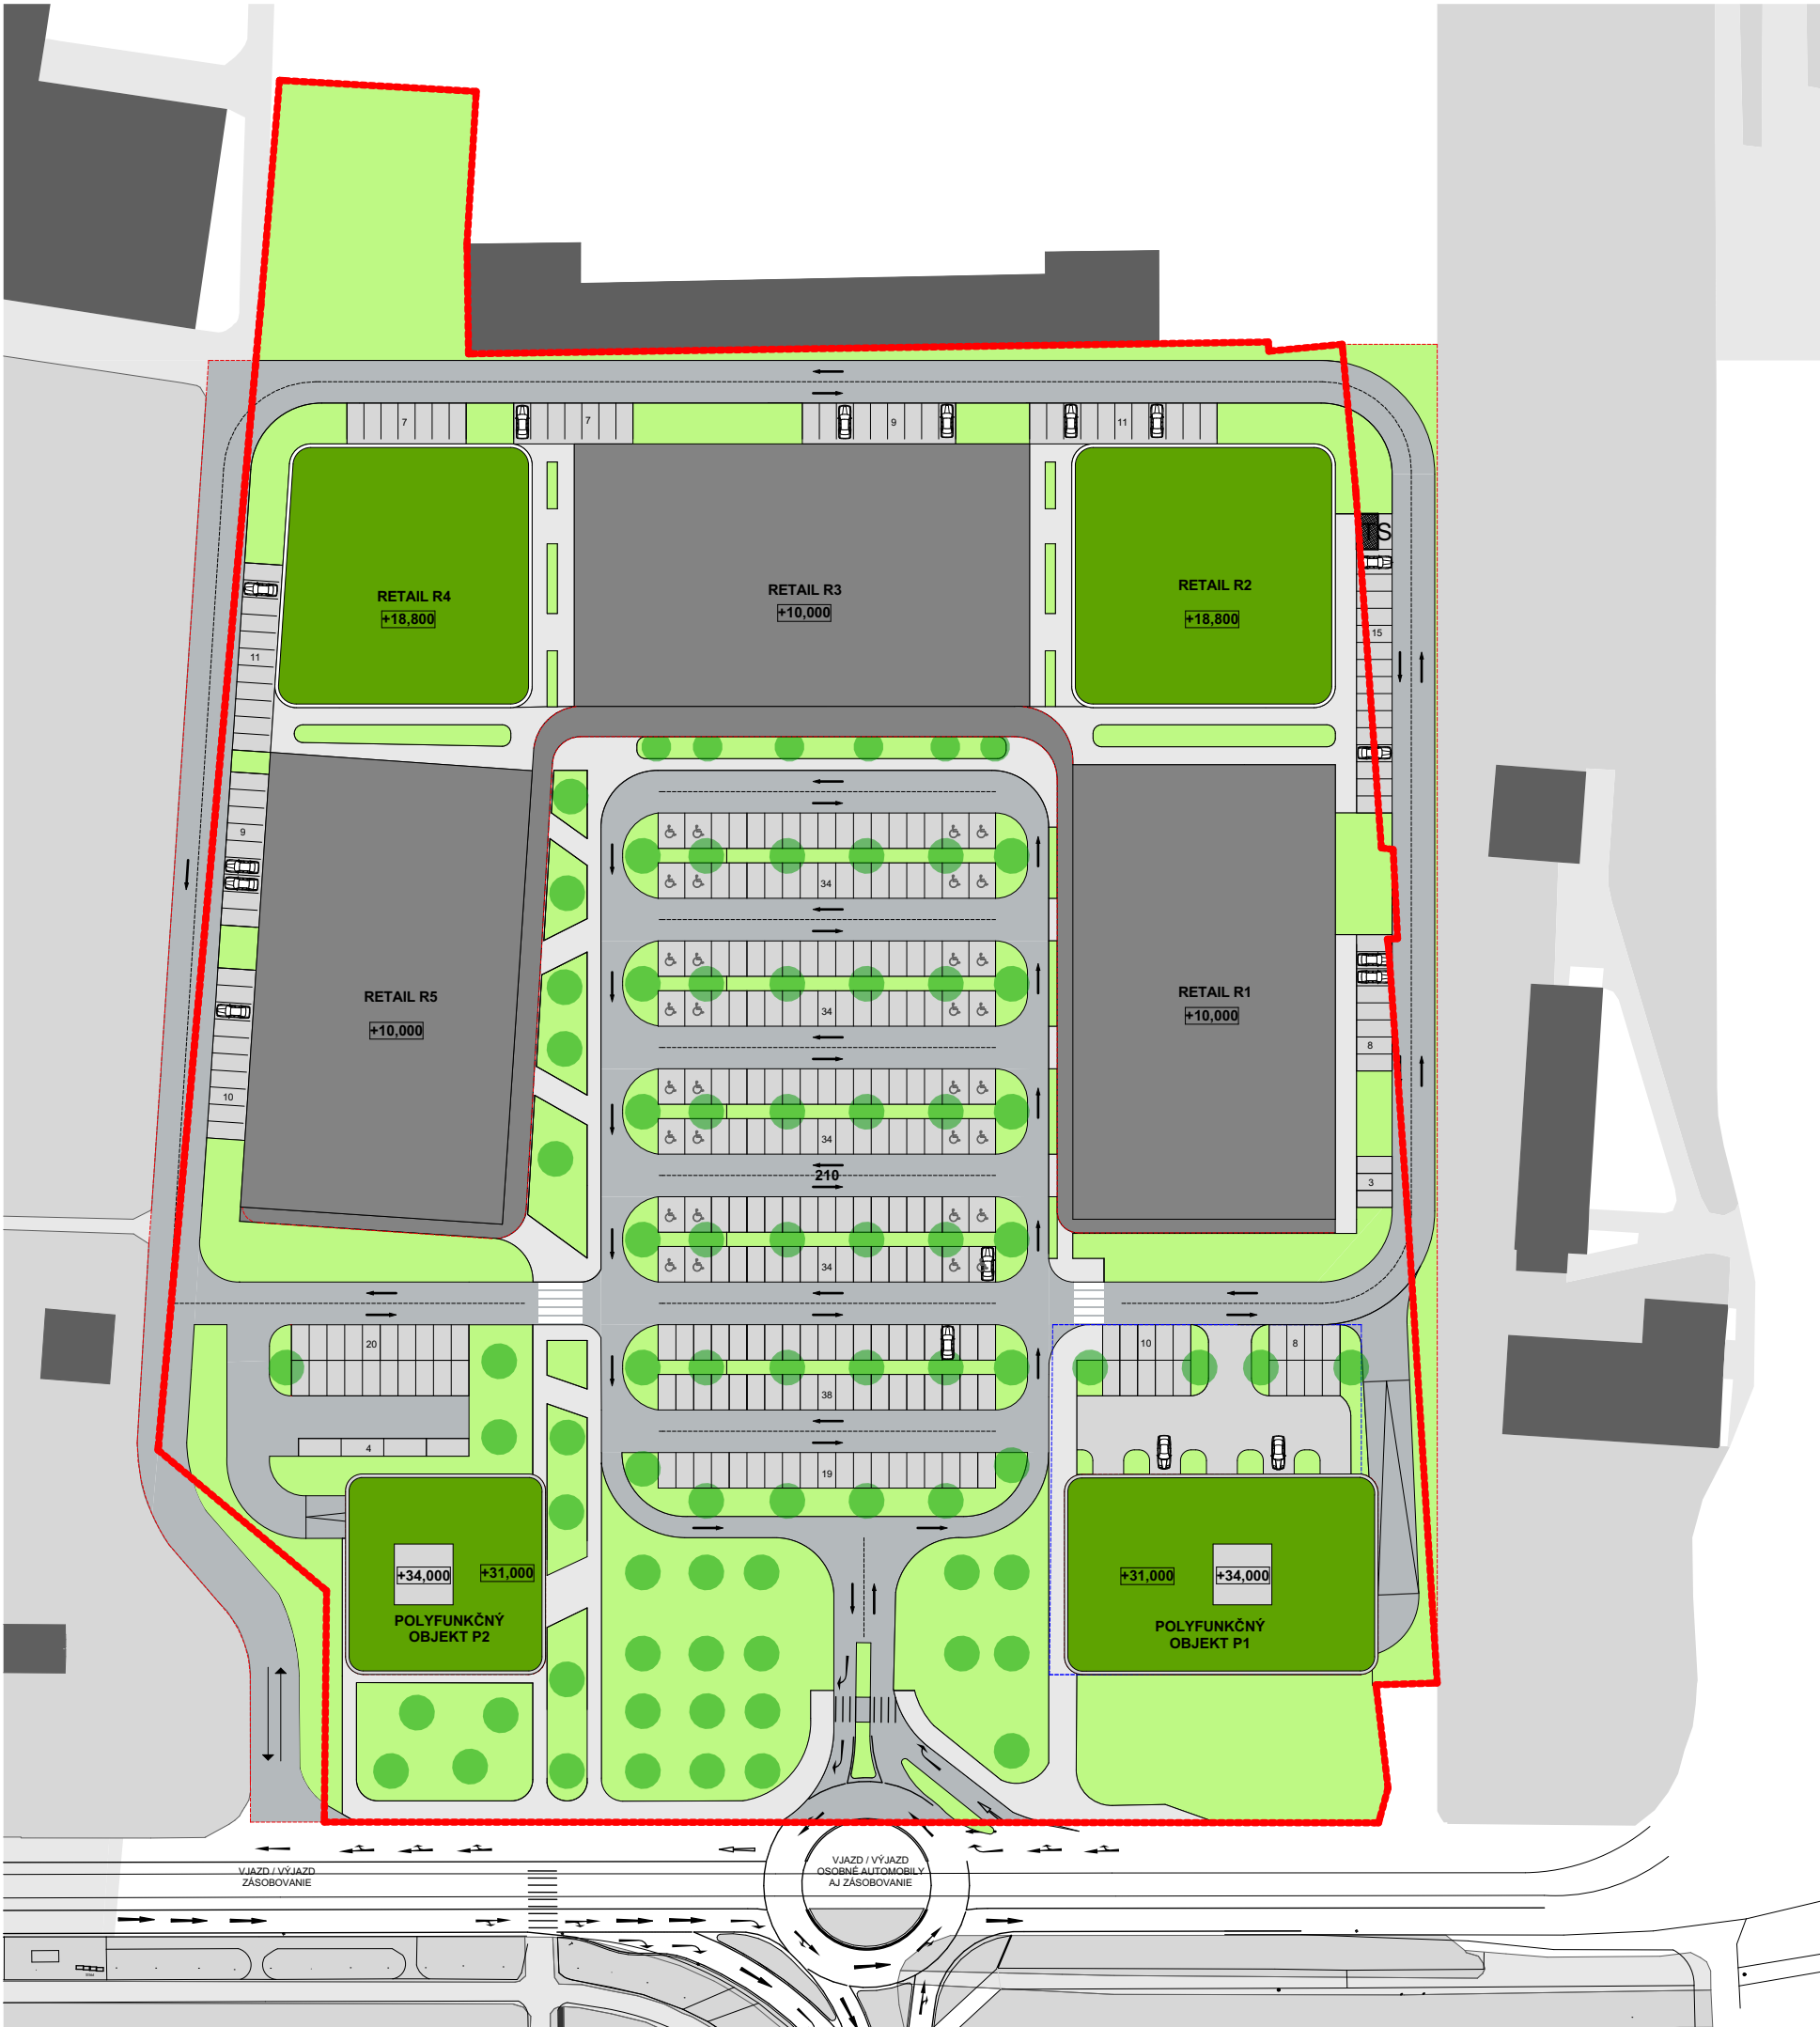

LEGENDA:

- 7004 m² Strechy
- 10 788 m² Tráva
- 7 255 m² Komunikácie
- 4 128 m² Parkovacie státa
- 2 978 m² Chodníky
- 4 292 m² Zelené strechy
- Hranica pozemku
- Strom

+0,000 = 318,00 m.n.m.



Situácia



Mierka : 1:5000, 1:1000