


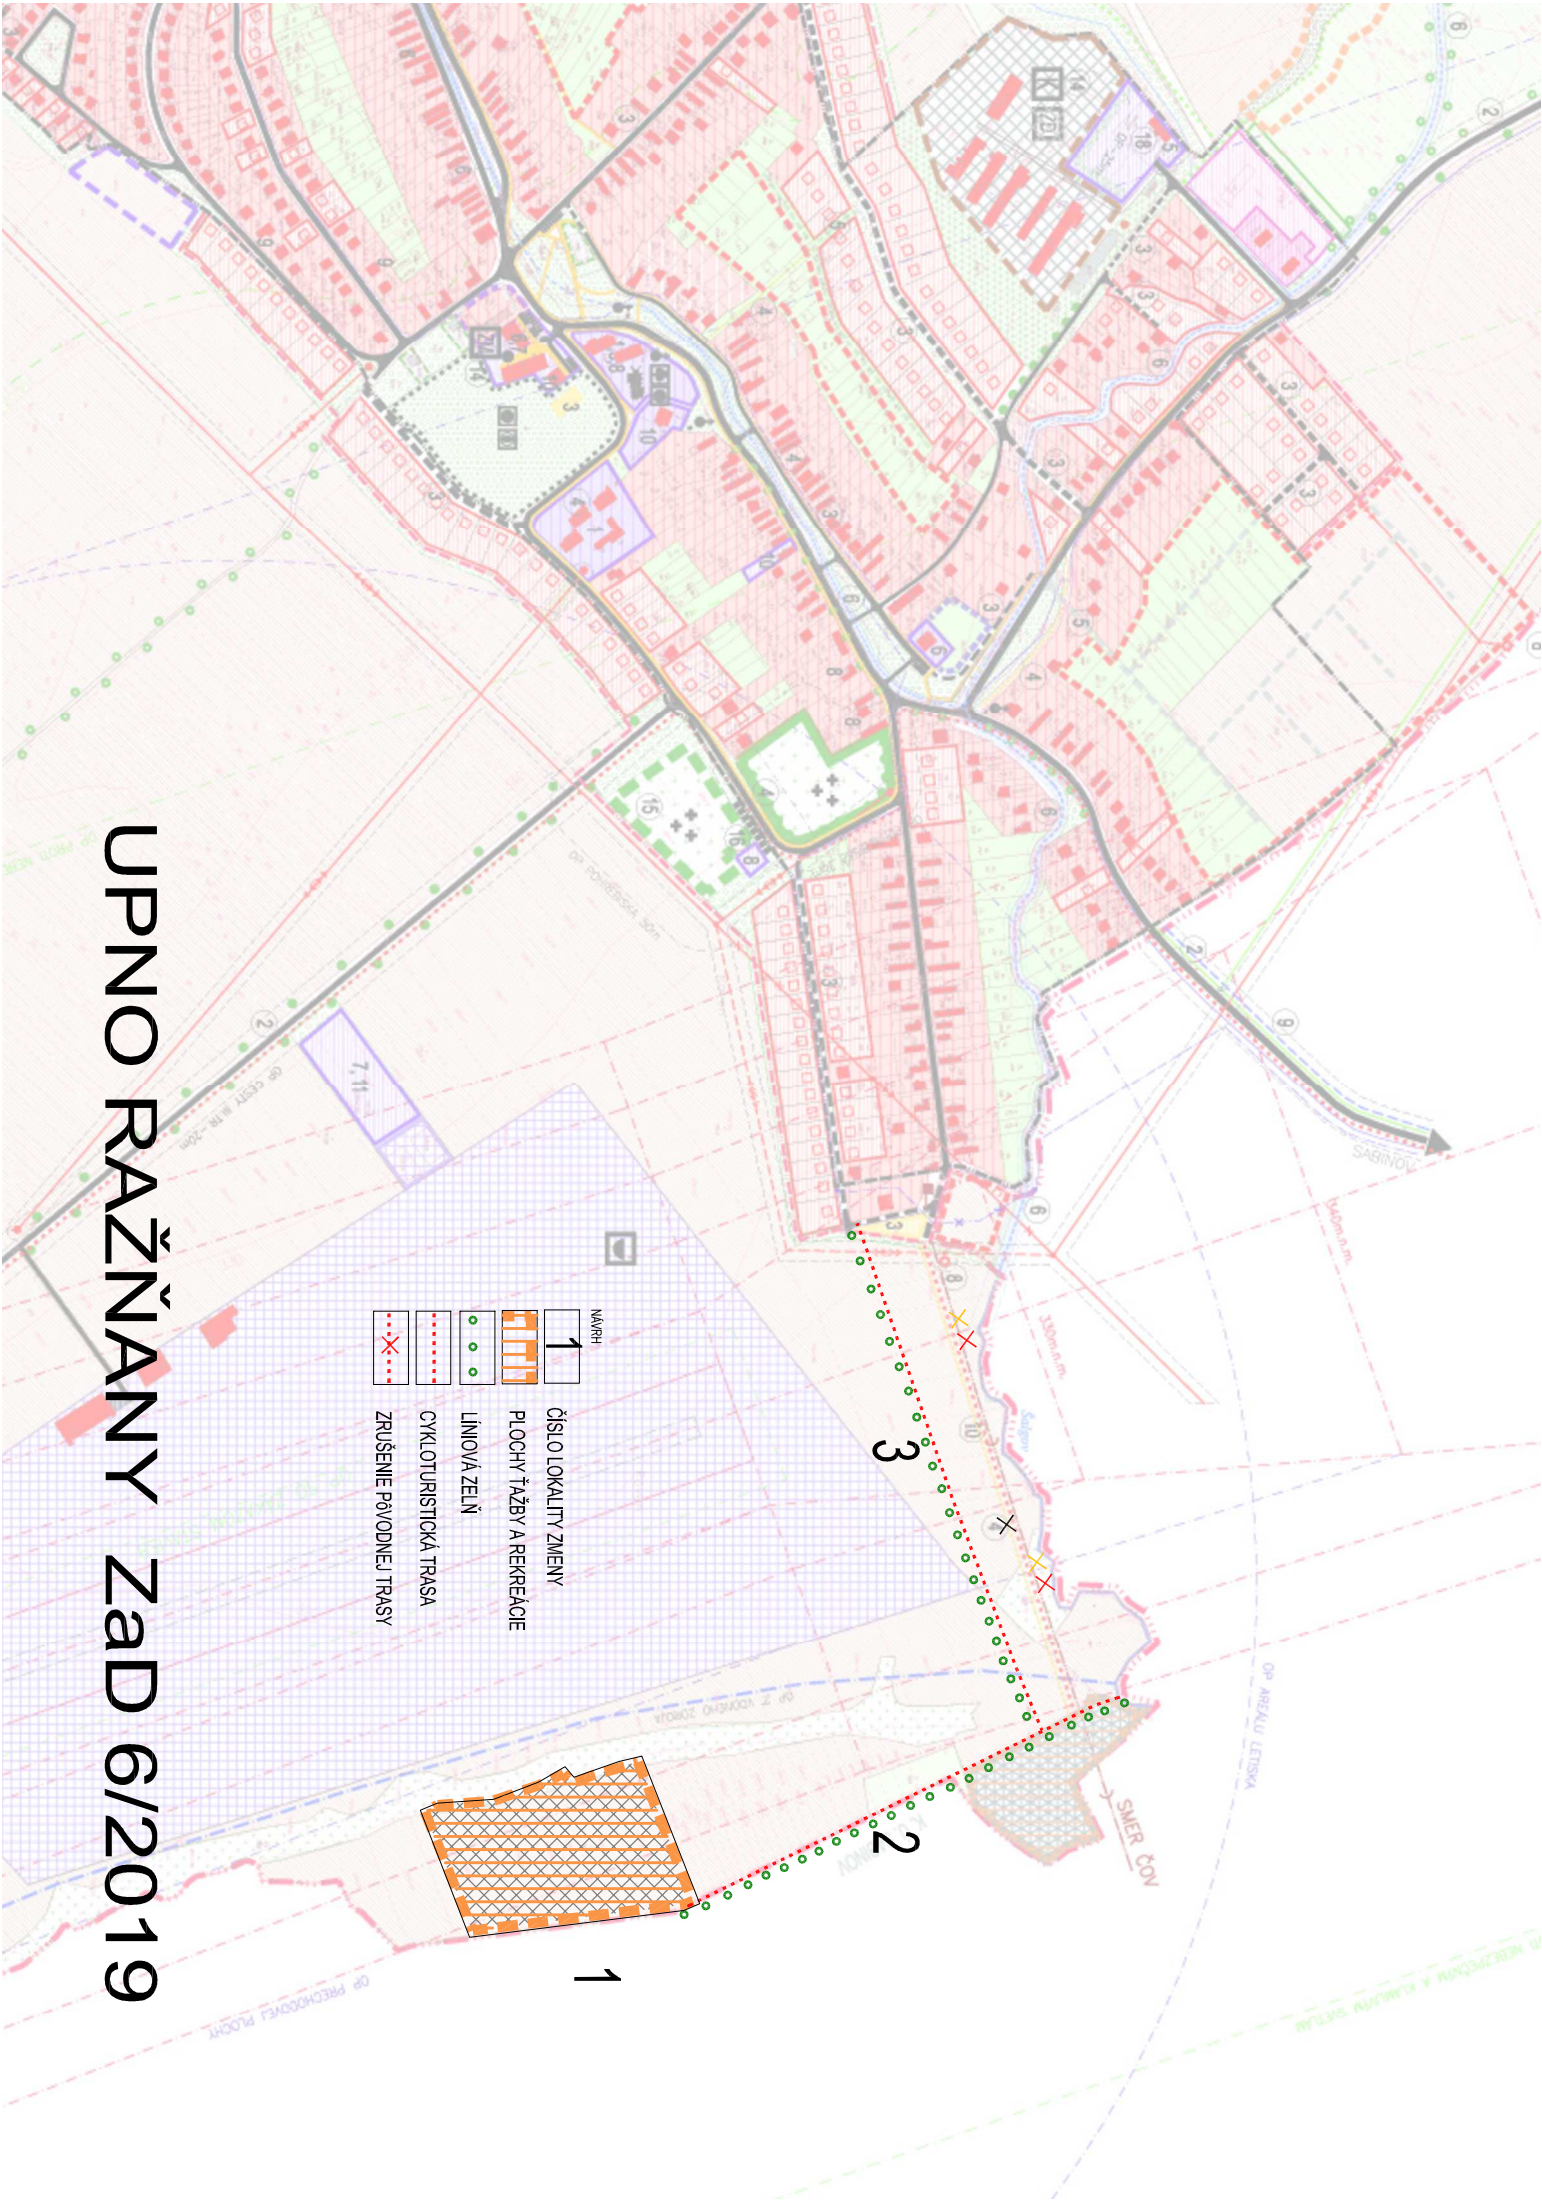

UPNO RAŽŇANY ZAD 6/2019