


# NOVÝ DEGUMINNG - PLANT

MEROCO, a.s., POLNOSERVIS, a.s., LEOPOLDOV

MIERKA : M 1 : 1 000

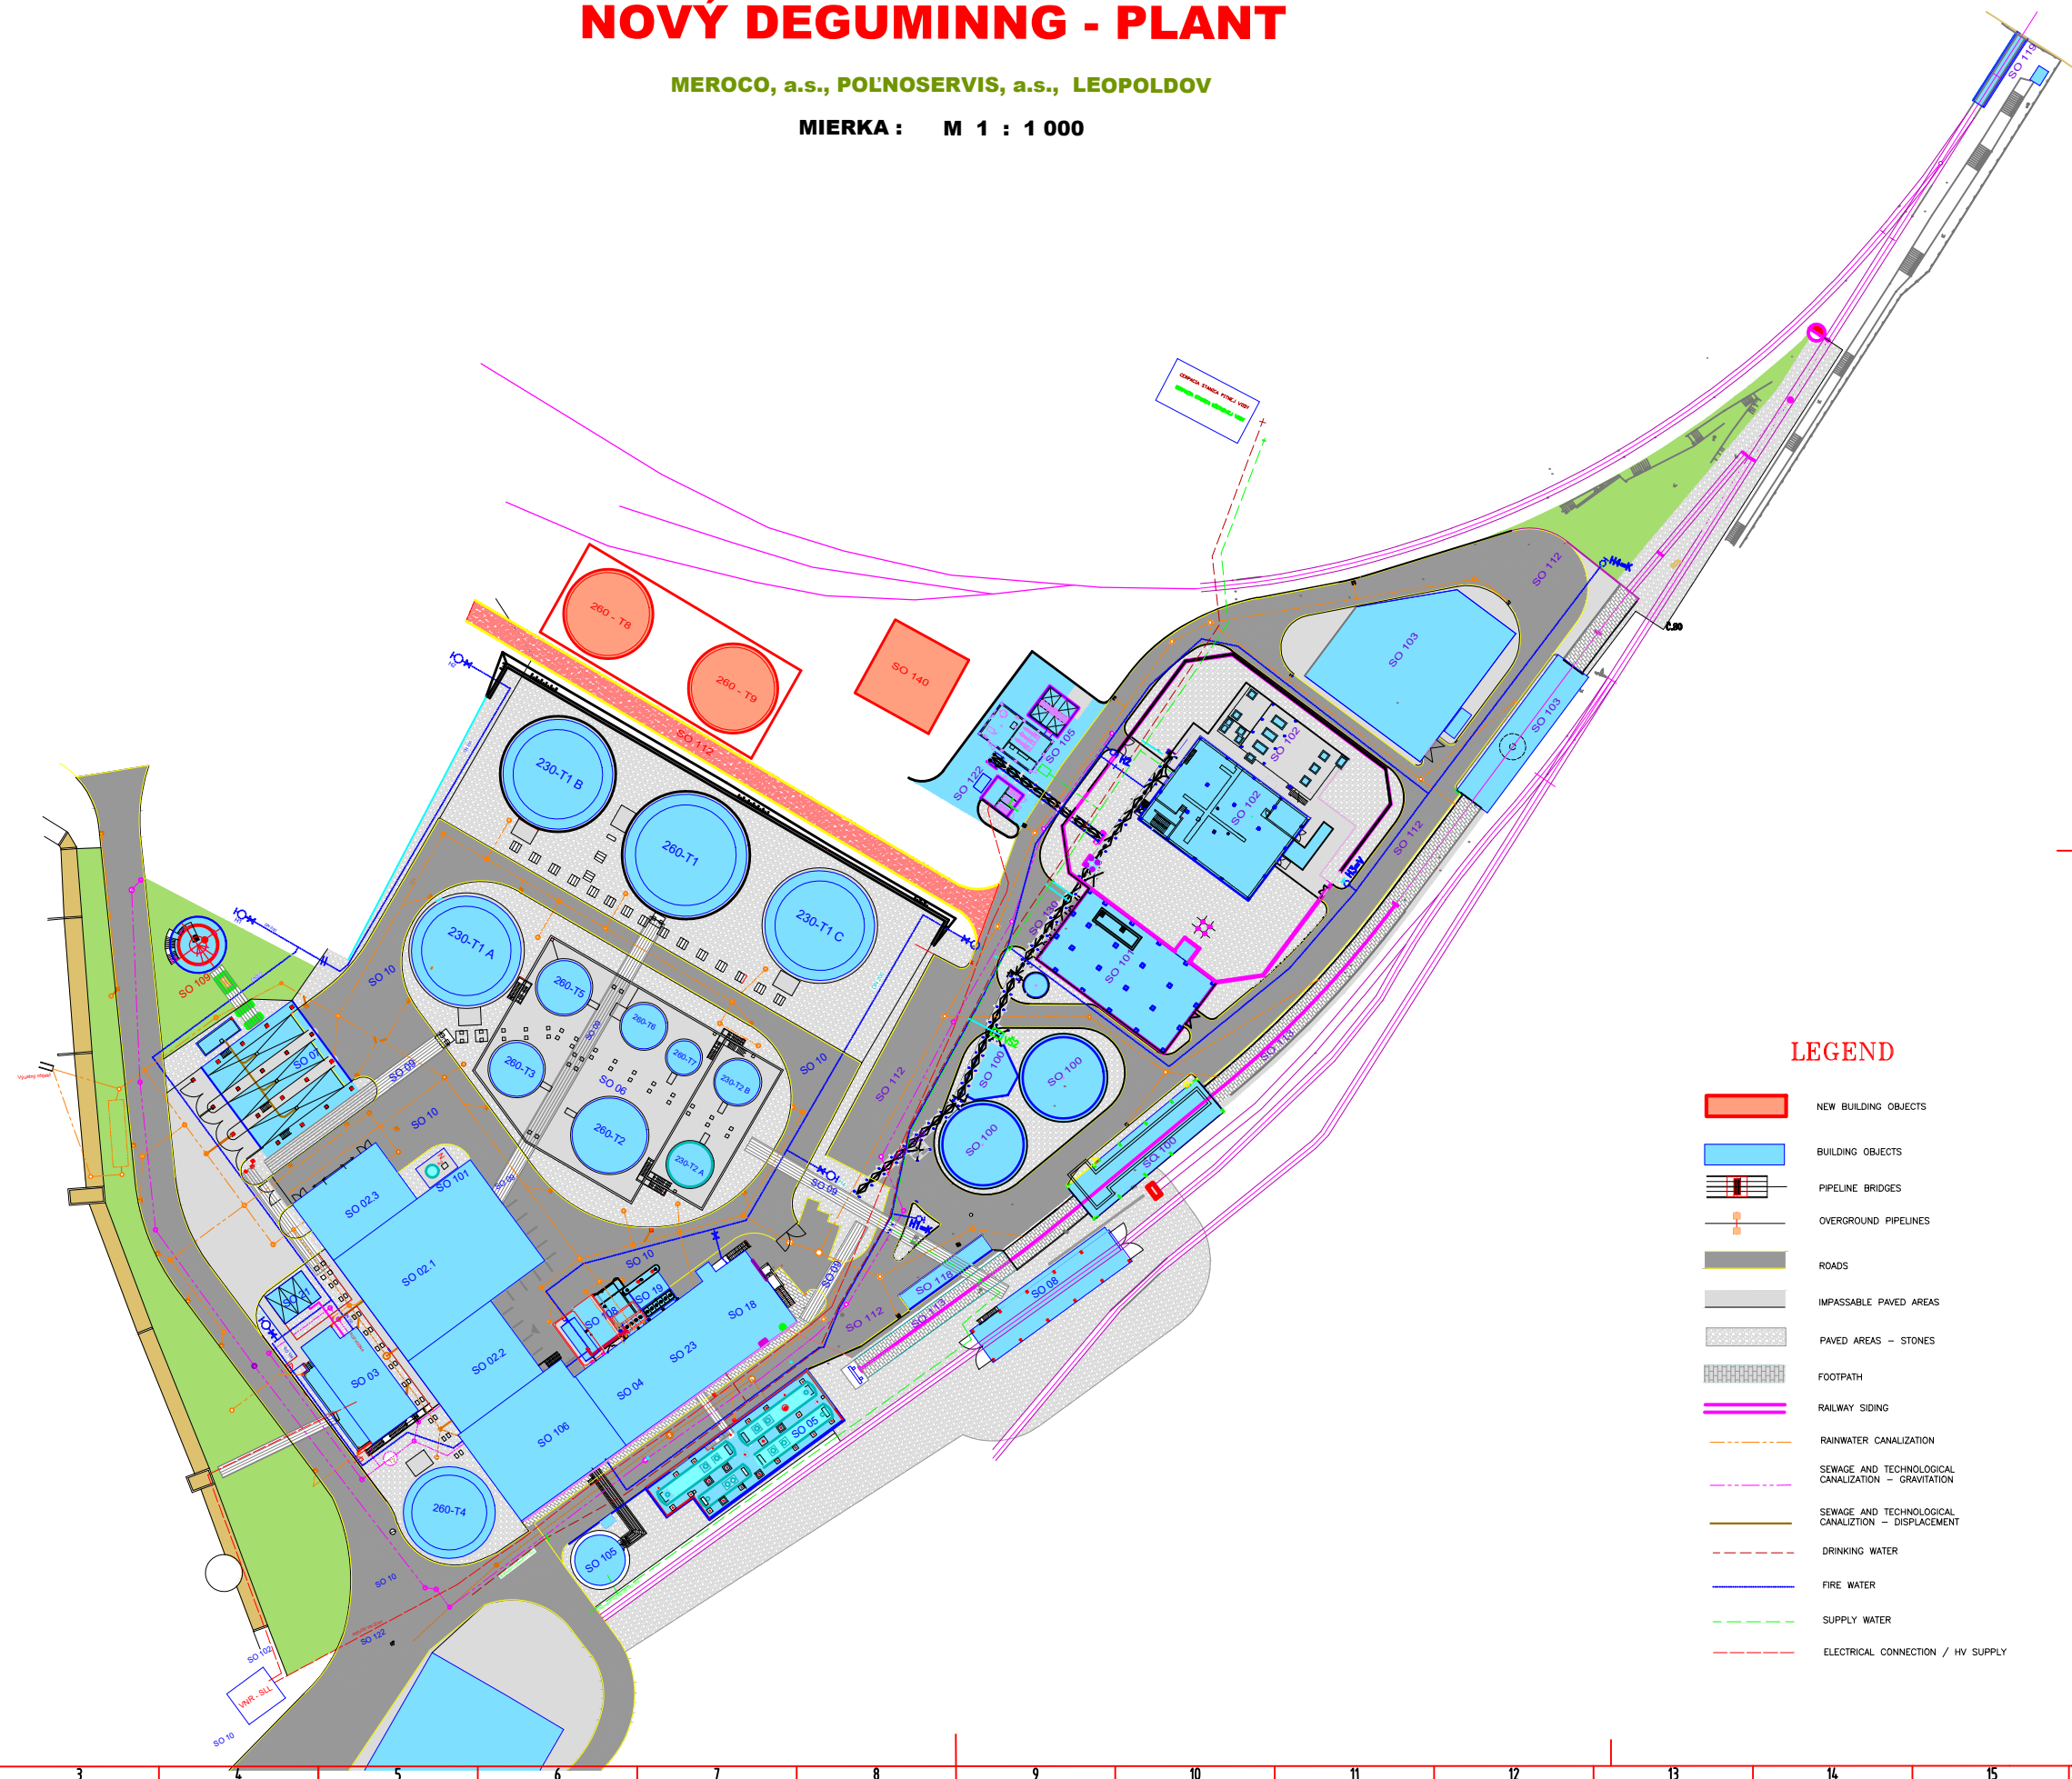

## LEGEND

- NEW BUILDING OBJECTS
- BUILDING OBJECTS
- PIPELINE BRIDGES
- OVERGROUND PIPELINES
- ROADS
- IMPASSABLE PAVED AREAS
- PAVED AREAS - STONES
- FOOTPATH
- RAILWAY SIDING
- RAINWATER CANALIZATION
- SEWAGE AND TECHNOLOGICAL CANALIZATION - GRAVITATION
- SEWAGE AND TECHNOLOGICAL CANALIZATION - DISPLACEMENT
- DRINKING WATER
- FIRE WATER
- SUPPLY WATER
- ELECTRICAL CONNECTION / HV SUPPLY