


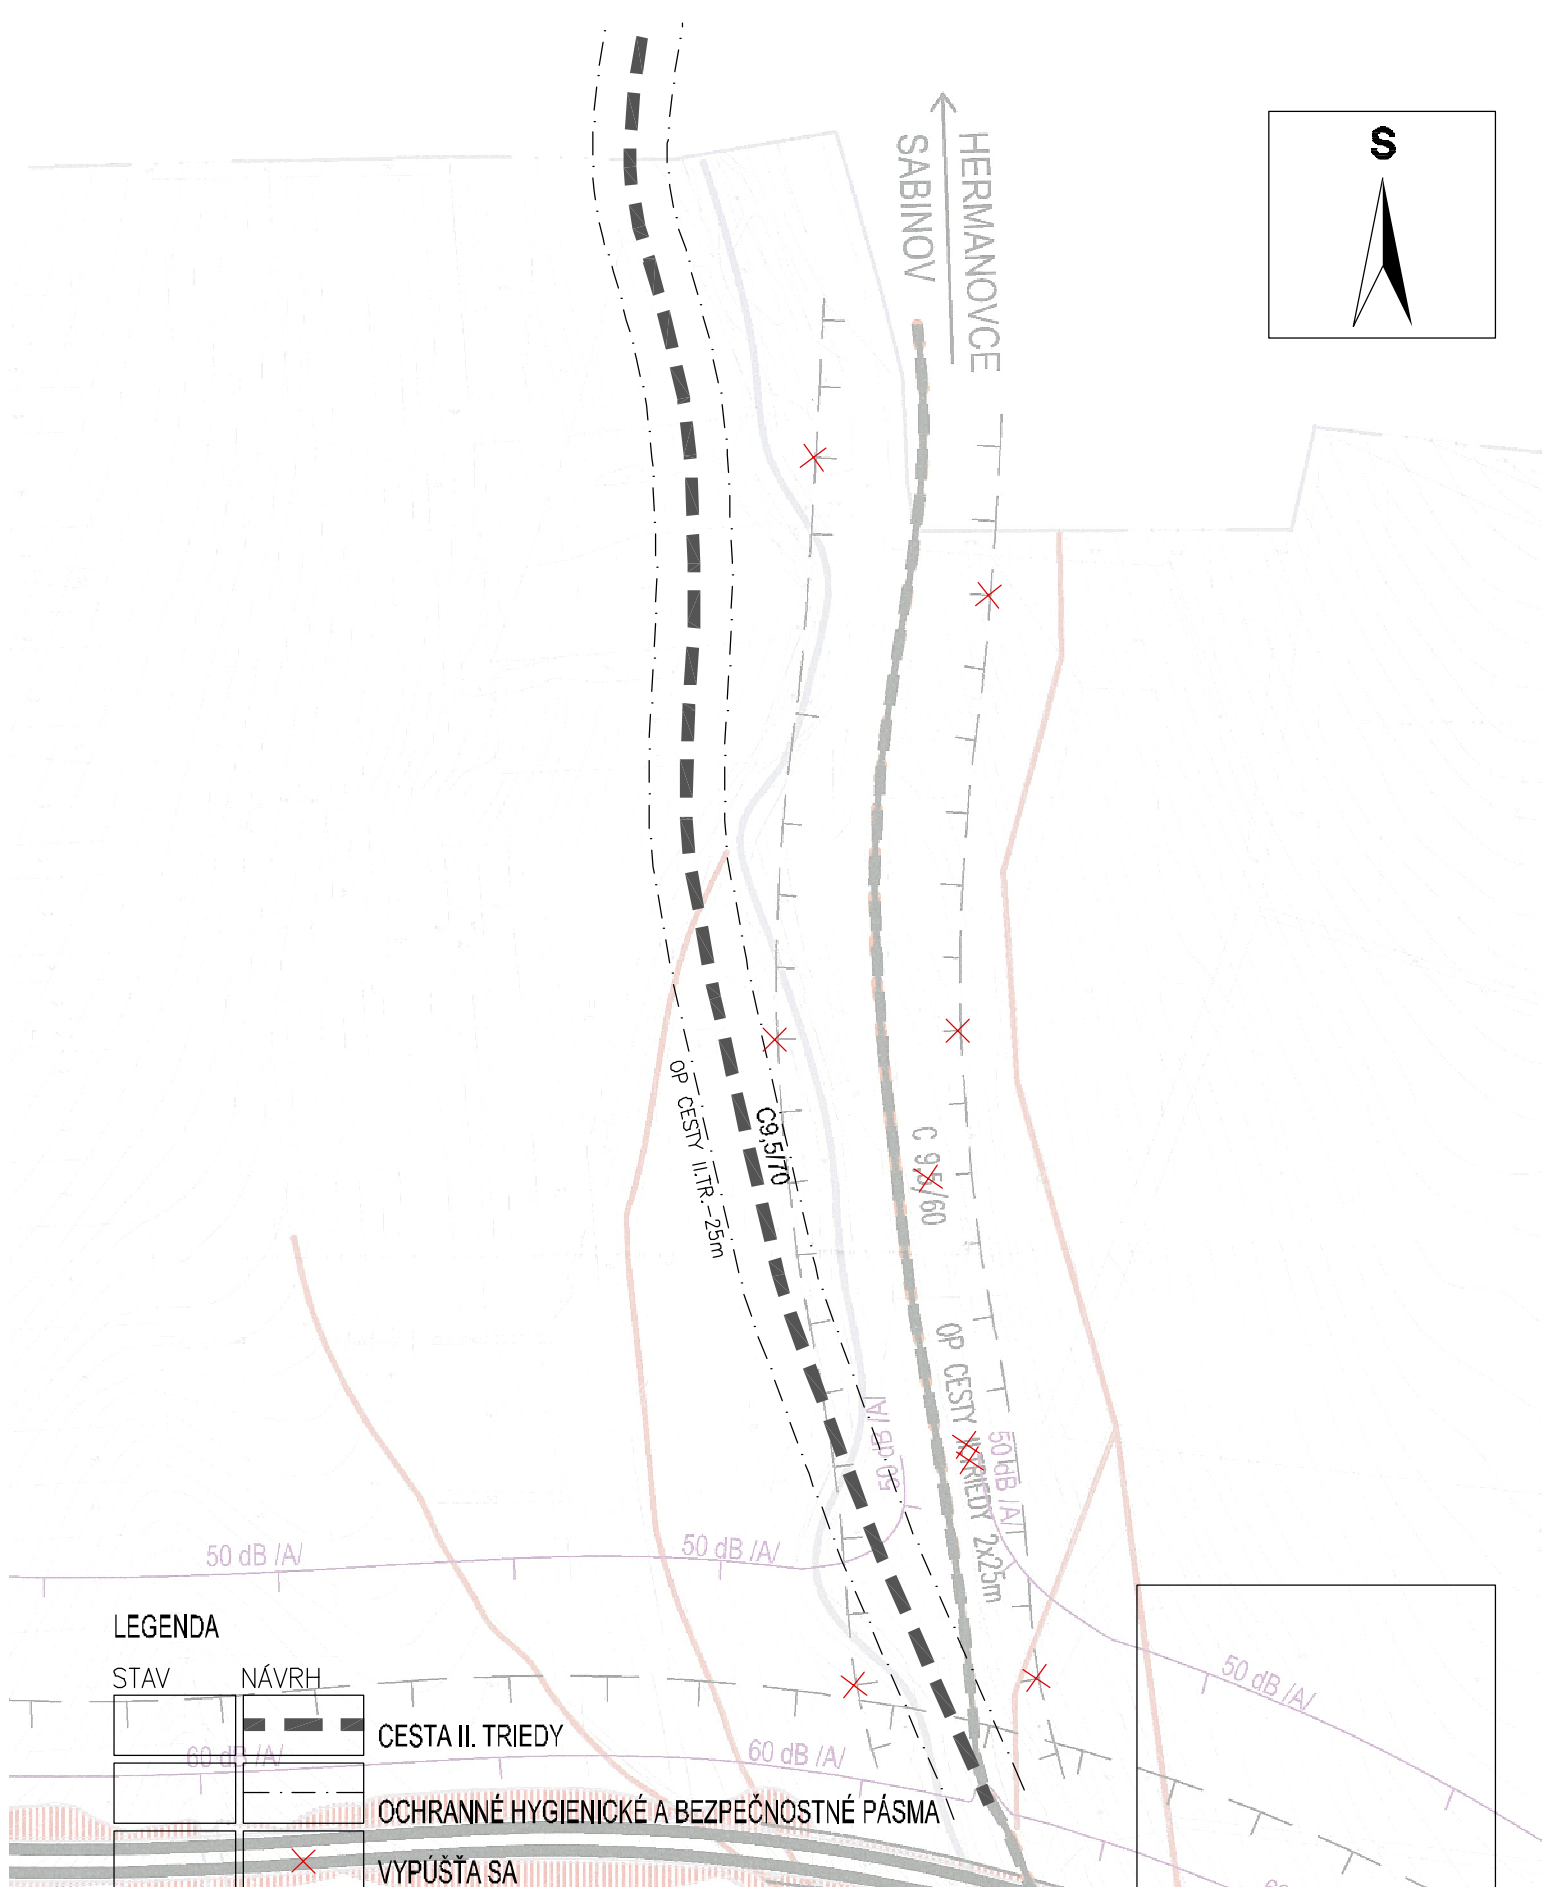

NÁVRH
M 1:5 000
č.v. 43

P R O J E X
Ing.arch. Michal LEGDAN
Masarykova 16, 080 01 PREŠOV