


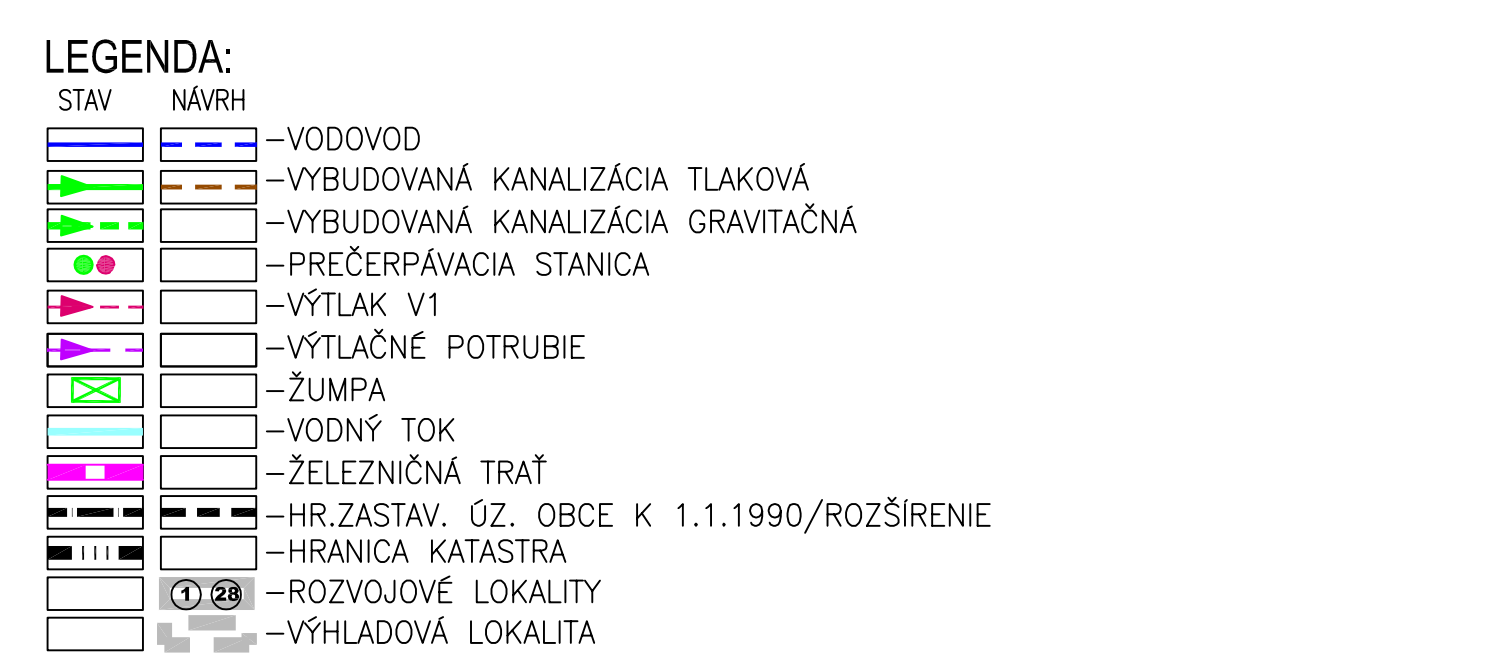

MIERKA 1:5000	Č.V. 7
------------------	-----------