




REZ A – A

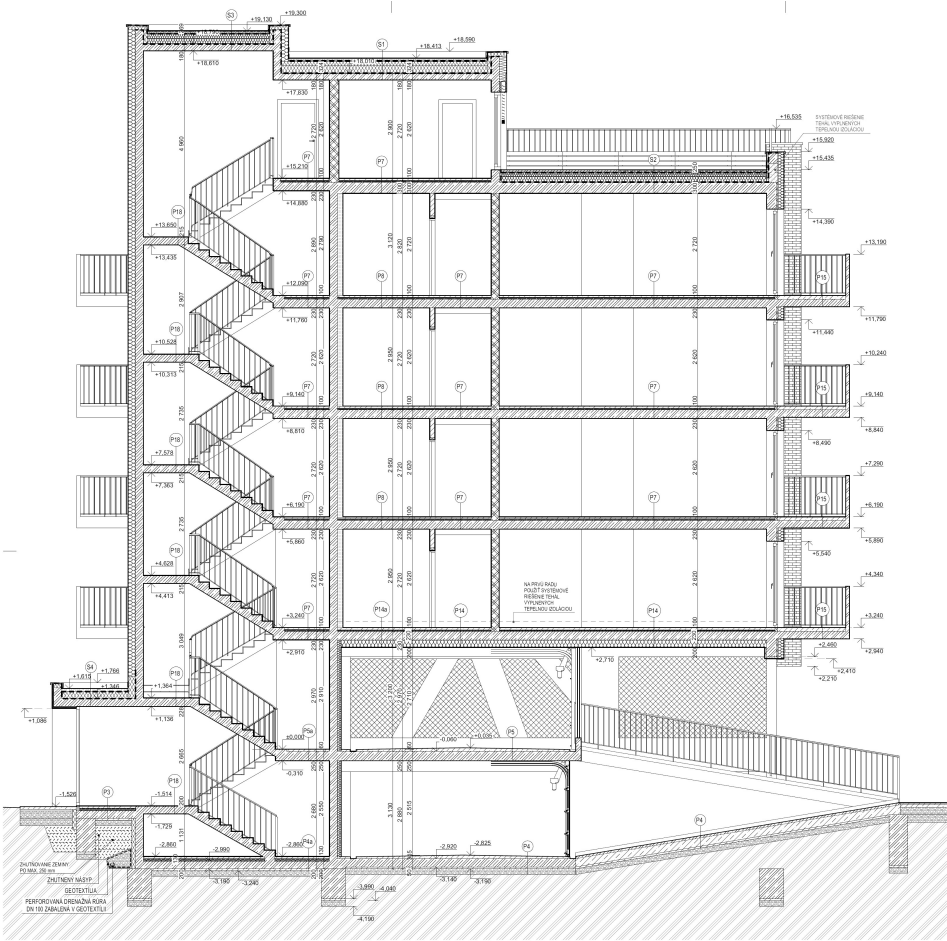

REZ B - B

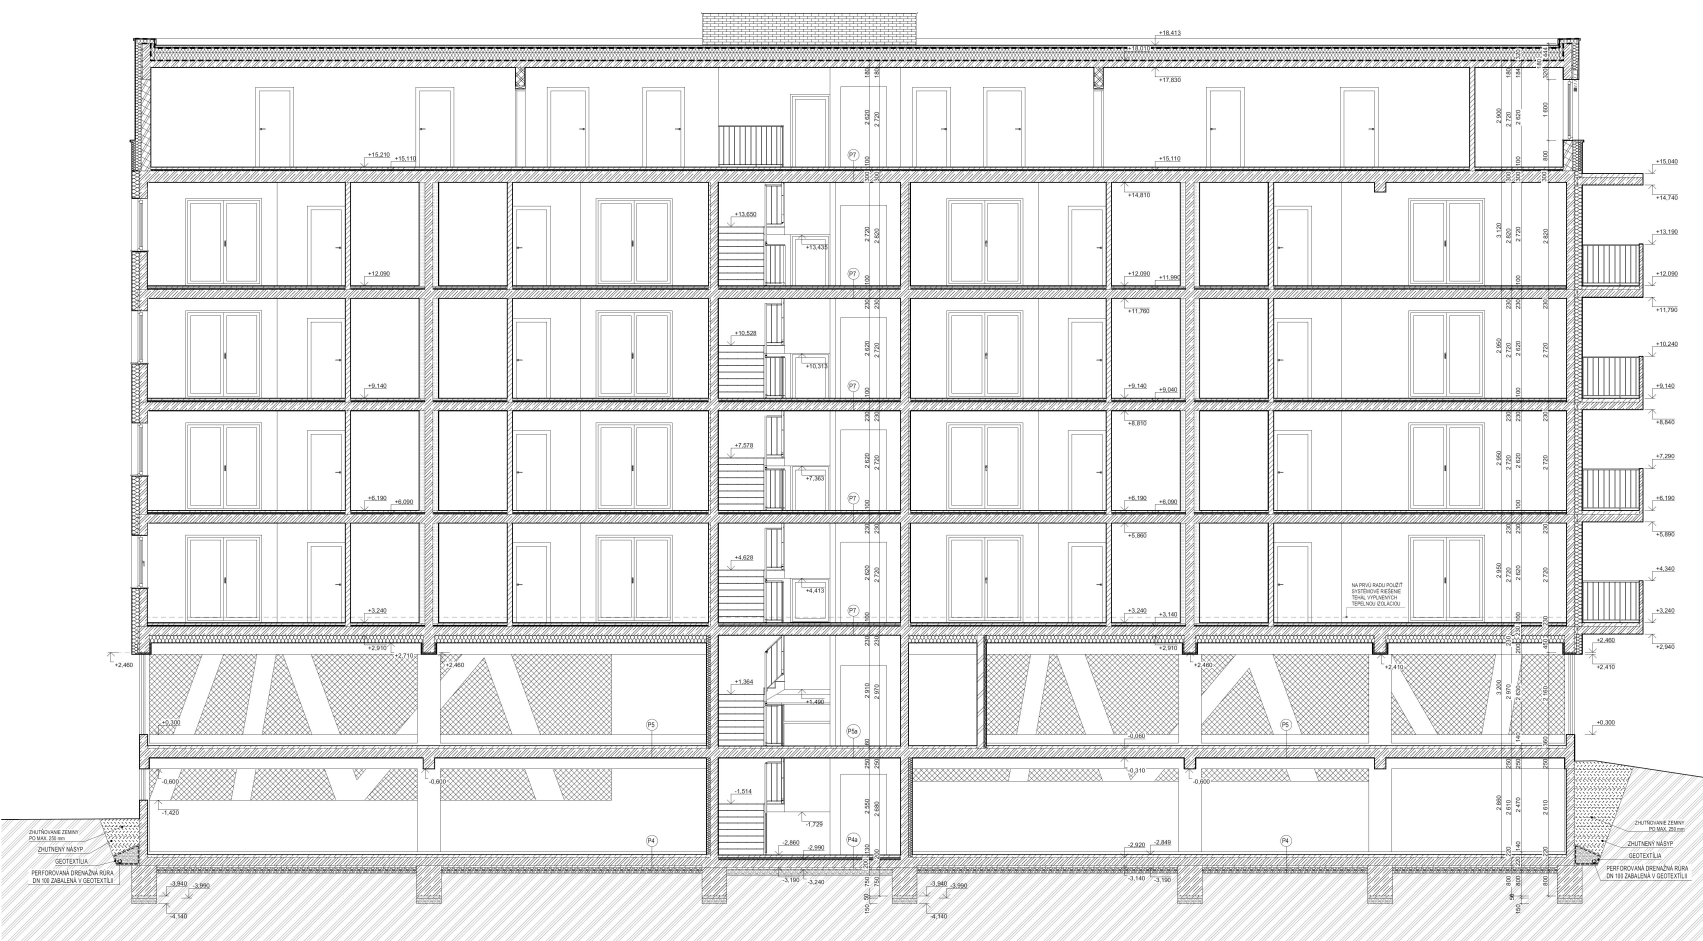

SO 02:  $\pm 0,000 = 692,500$  m.n.m.

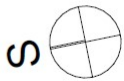

Príloha č. 7:  
Priečne rezy A-A a B-B  
objektu SO 02 v M = 1:200