
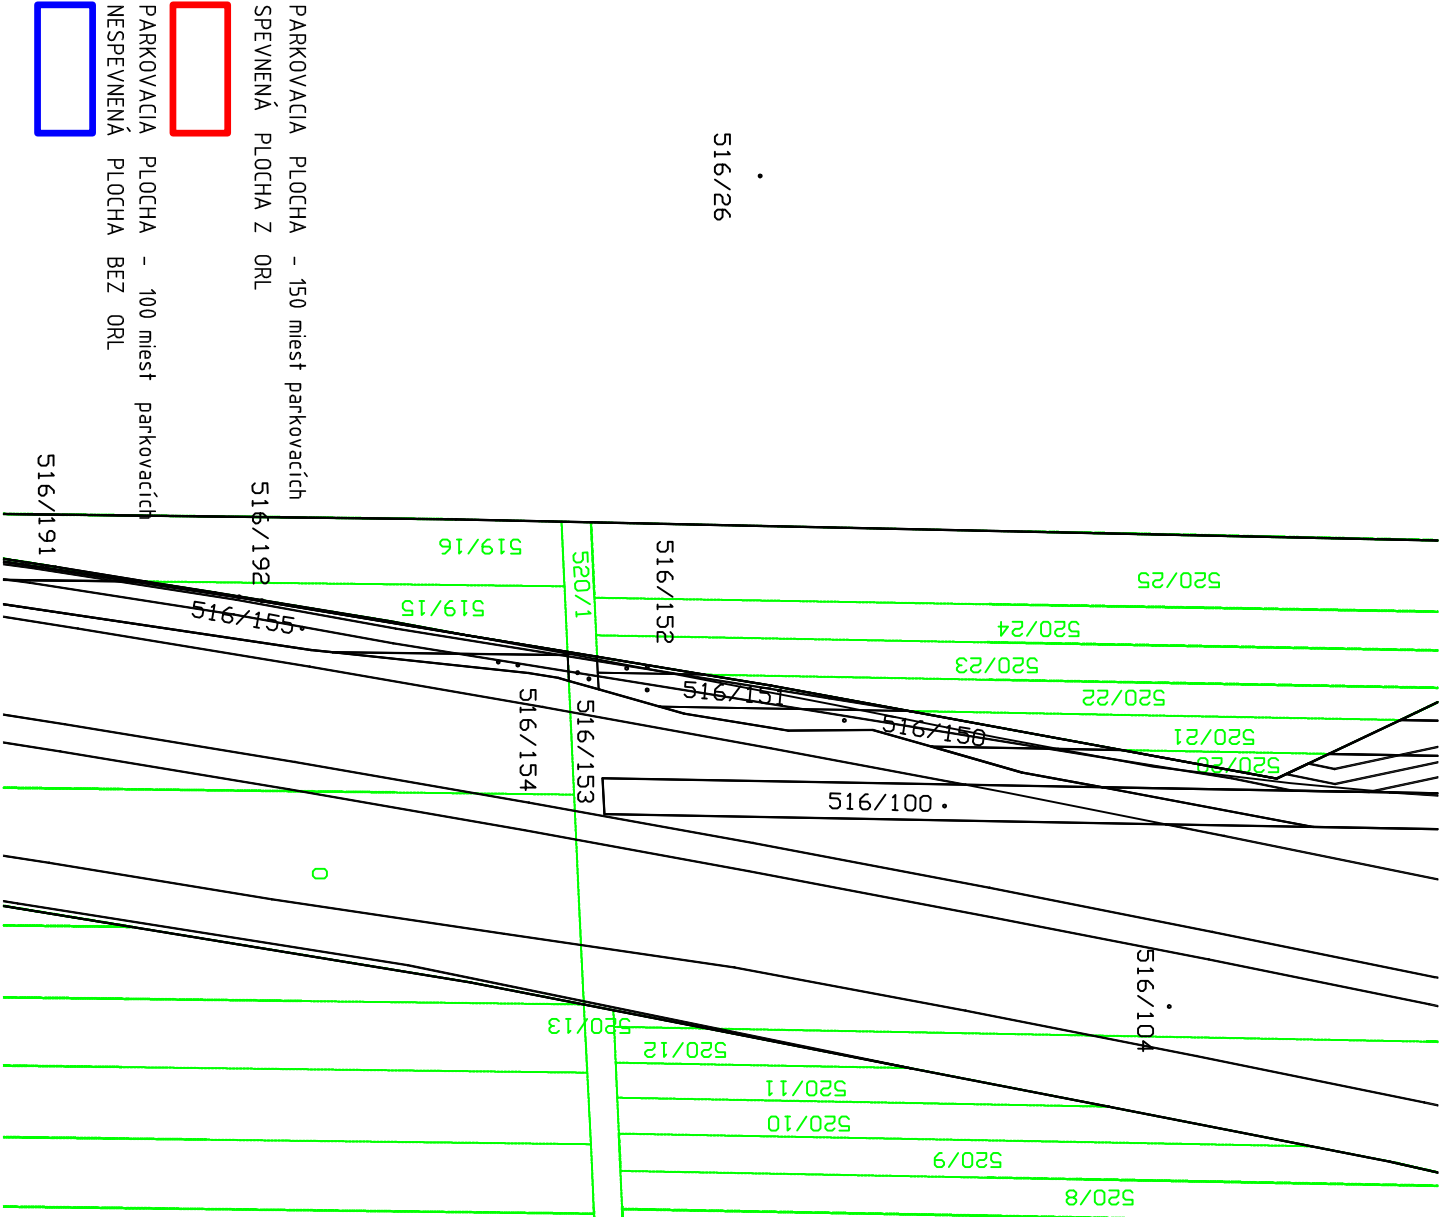


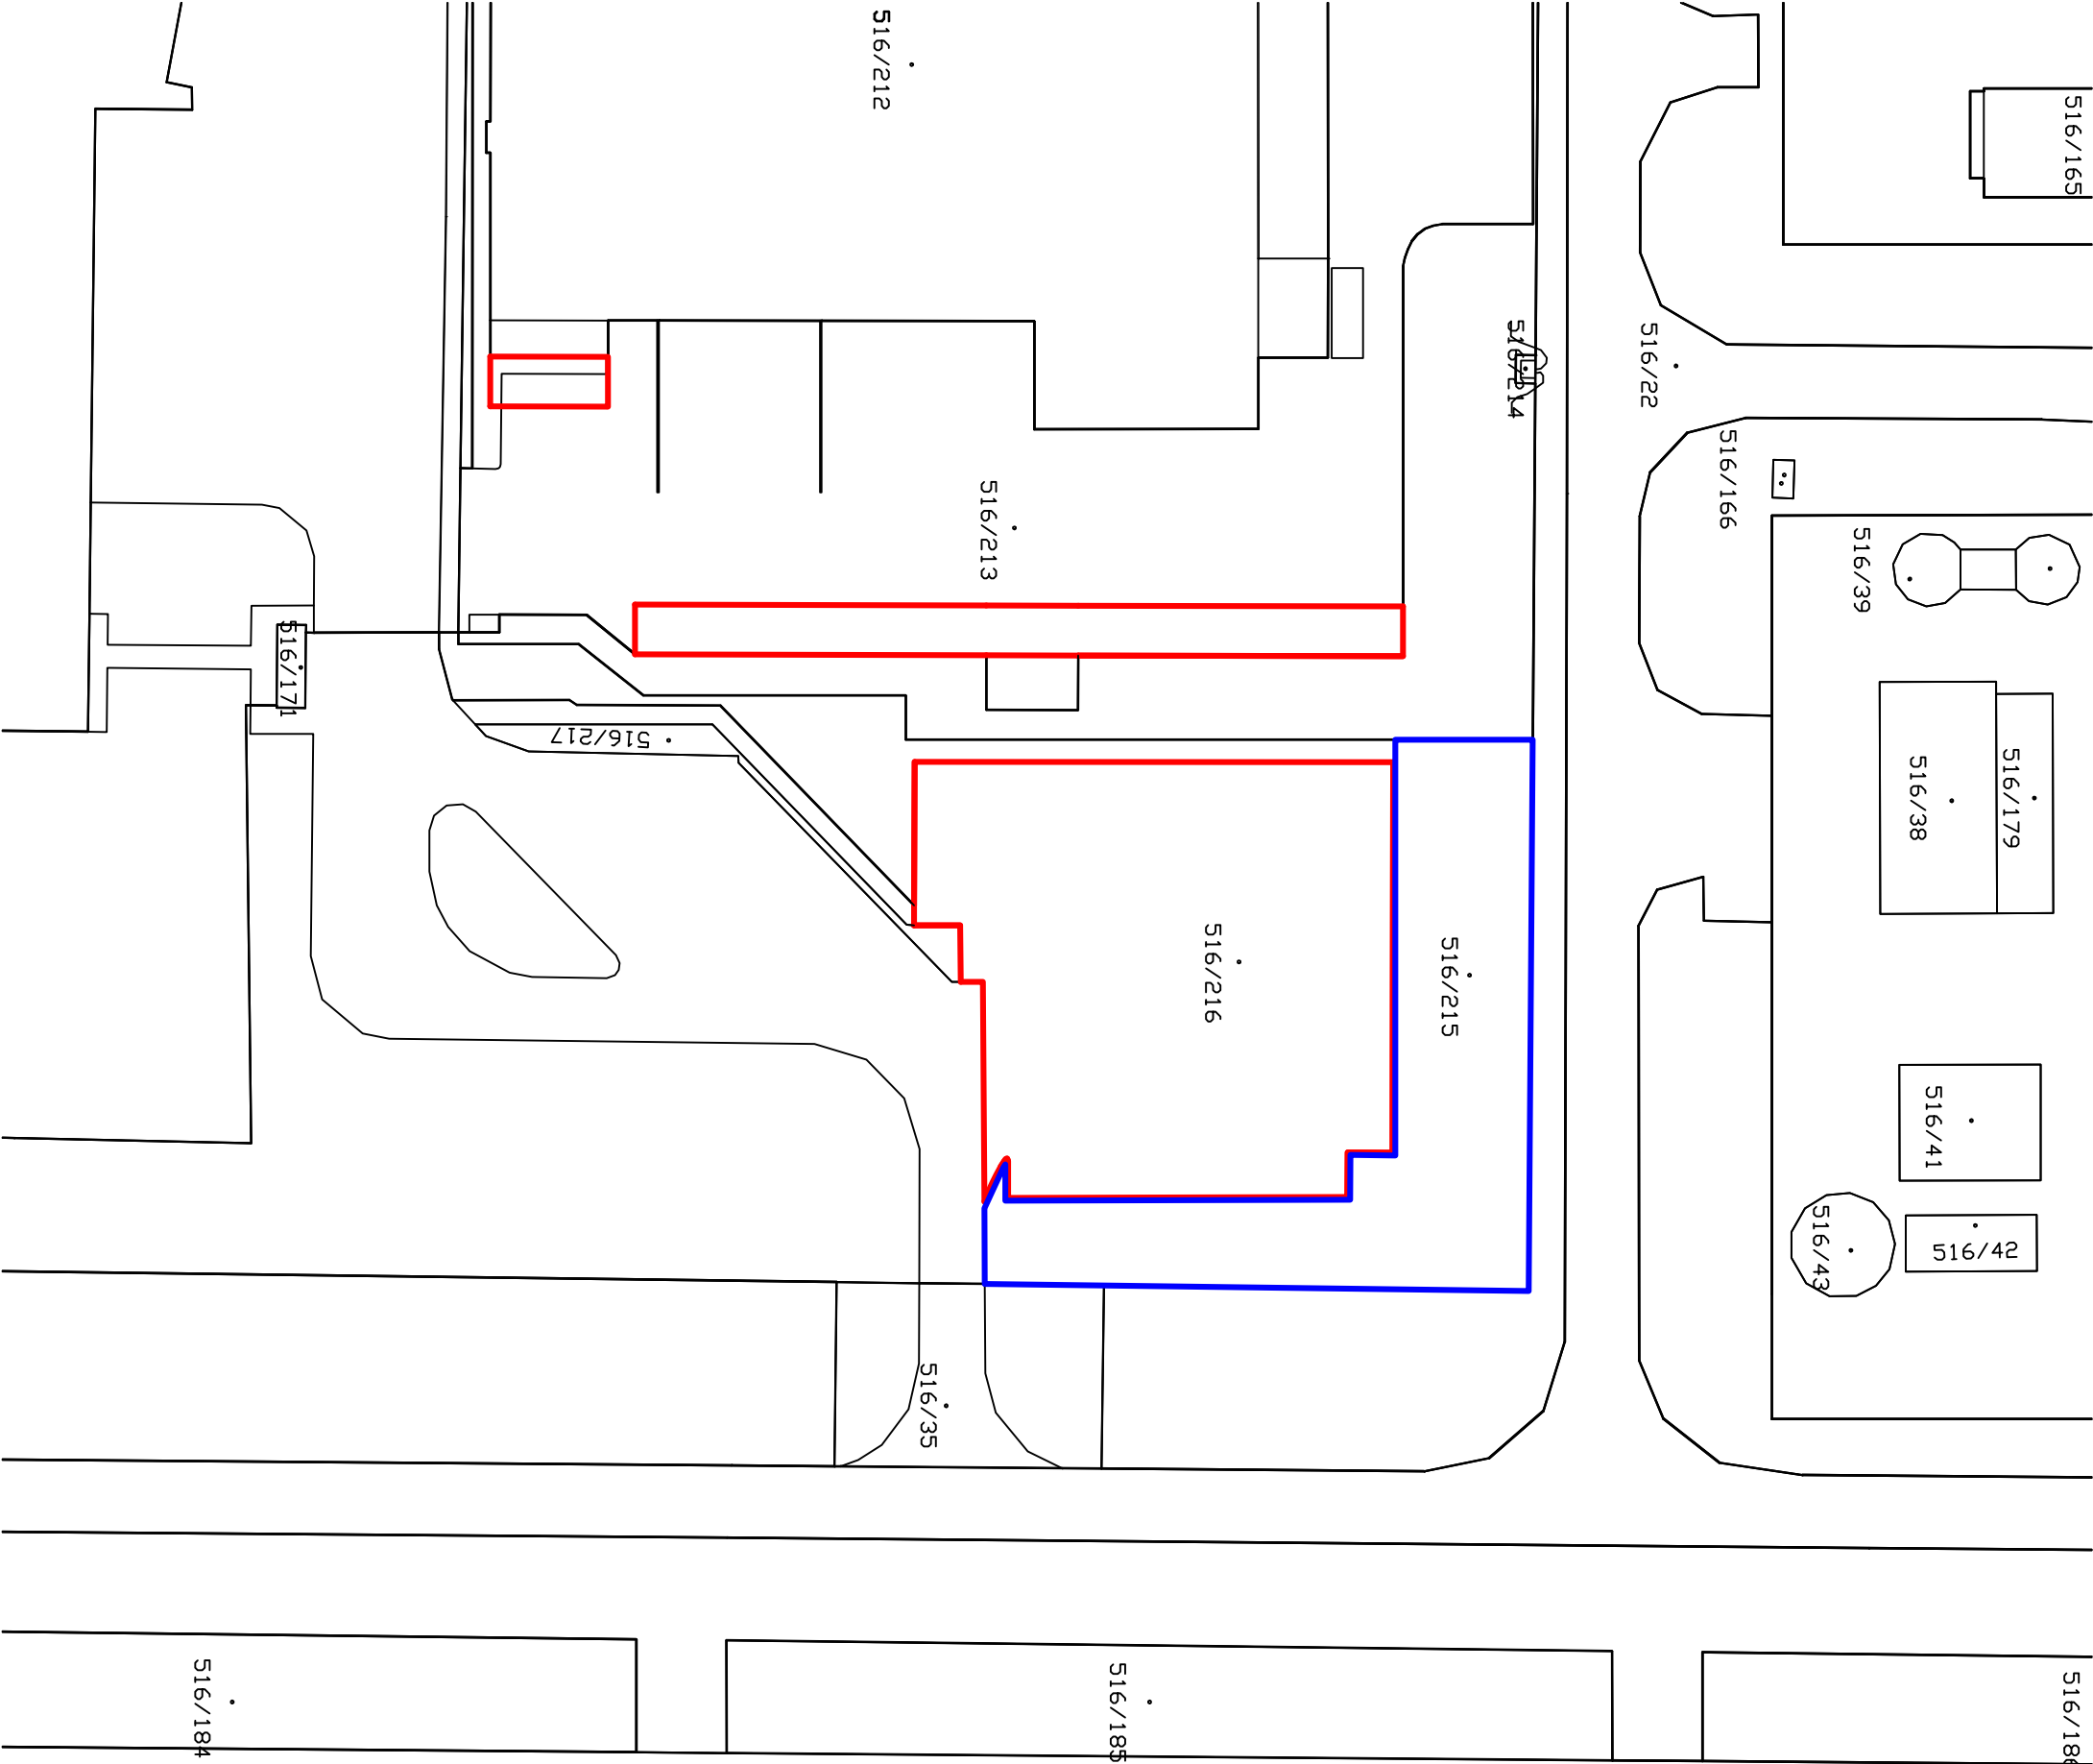

±0,000=201,82 m n.m.

REV.Č. / REV.NO:		DÁTUM / DATE:		OBSAH / CONTENT:		VYPRACOVAL / MADE BY:		PODPIS / SIGN:	
1.		08.08. 2019		OPRAVA OBJEKTOVEJ SKLADBY					
2.									
3.									
AUTOR NÁVHRU / AUTHOR PROPOSAL:				...					
GENERÁLNY PROJ. / GENERAL ENGINEER:				CEVING s.r.o., Košice					
KONTROLOVAL/ CHKD BY:				ING. Pavol PIKA					
ZODPOV. PROJ. / RESPONSIBLE ENG:				ING. Peter MACHAJA					
PROJEKTANT PBS / MADE BY:				ING. Zsolt ZSELYI					
INVESTOR / CLIENT:				Magna PT s.r.o., Periška cesta 282, 044 58 Kechnec					
Miesto STAVBY / SITE:				PERINSKÁ CESTA 282, 044 58 Kechnec					
NÁZOV STAVBY / CONSTRUCTION:				Výrobná hala Metal Forming Solution (MFS)					
STAVEBNÝ OBJEKT / BUILDING UNIT:						Č. PARE/ NO. COPY:			
NÁZOV VÝKRESU / TITLE DRWG:				SITUÁCIA C- KN					