



Príloha č. 2: Rez navrhovanou činnosťou 1/2


Rezy SO 101

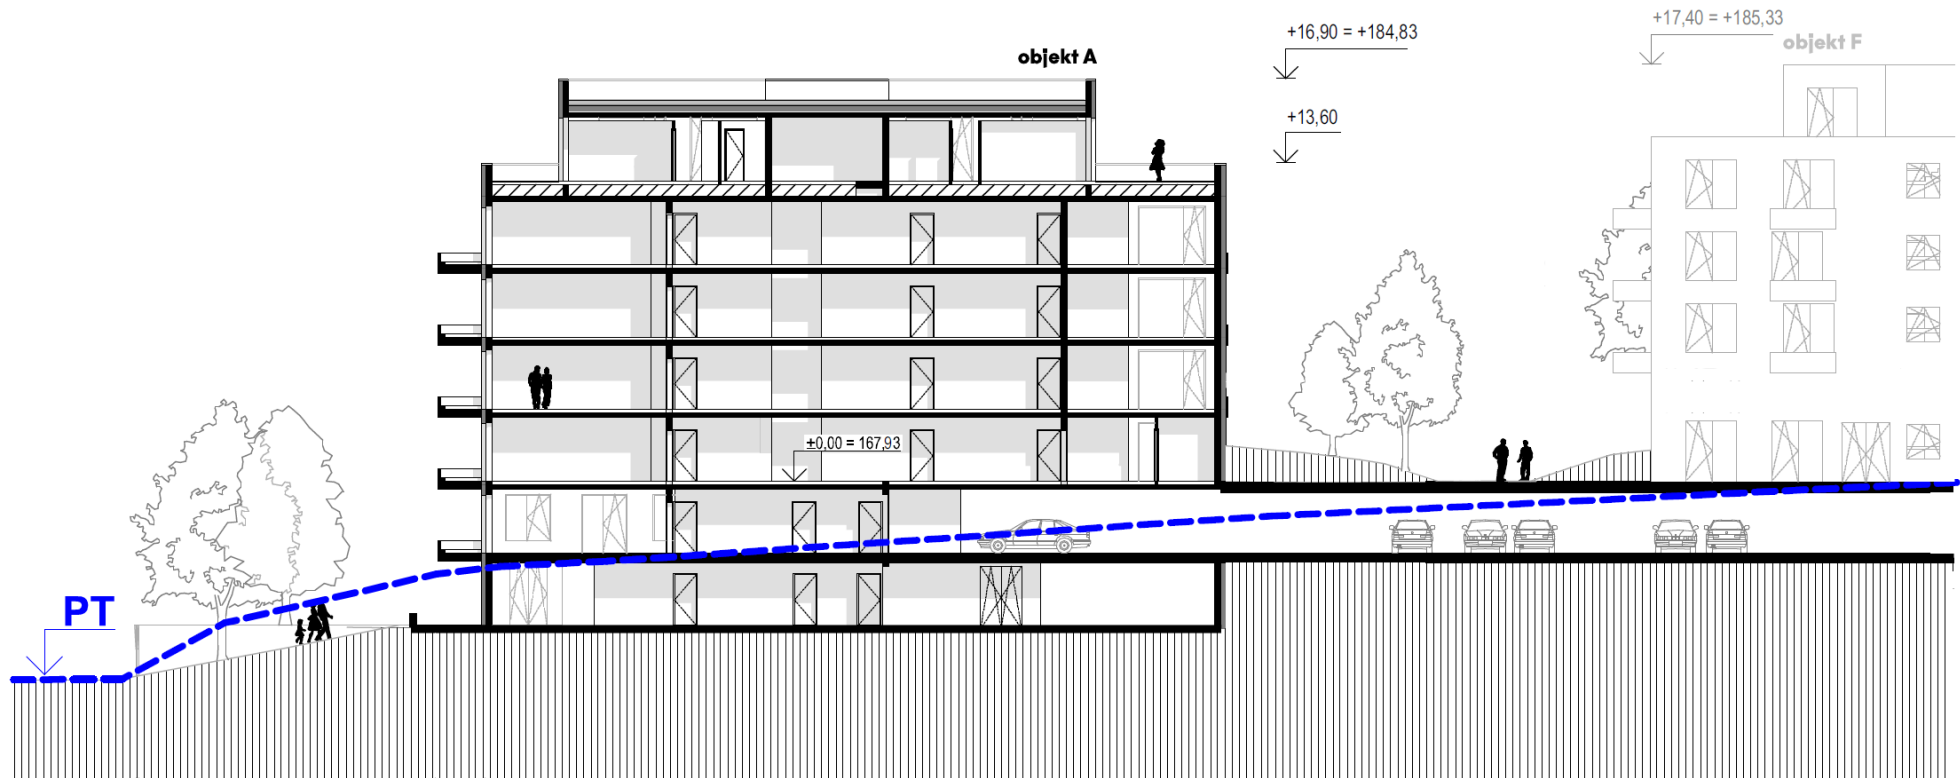

Rez 1

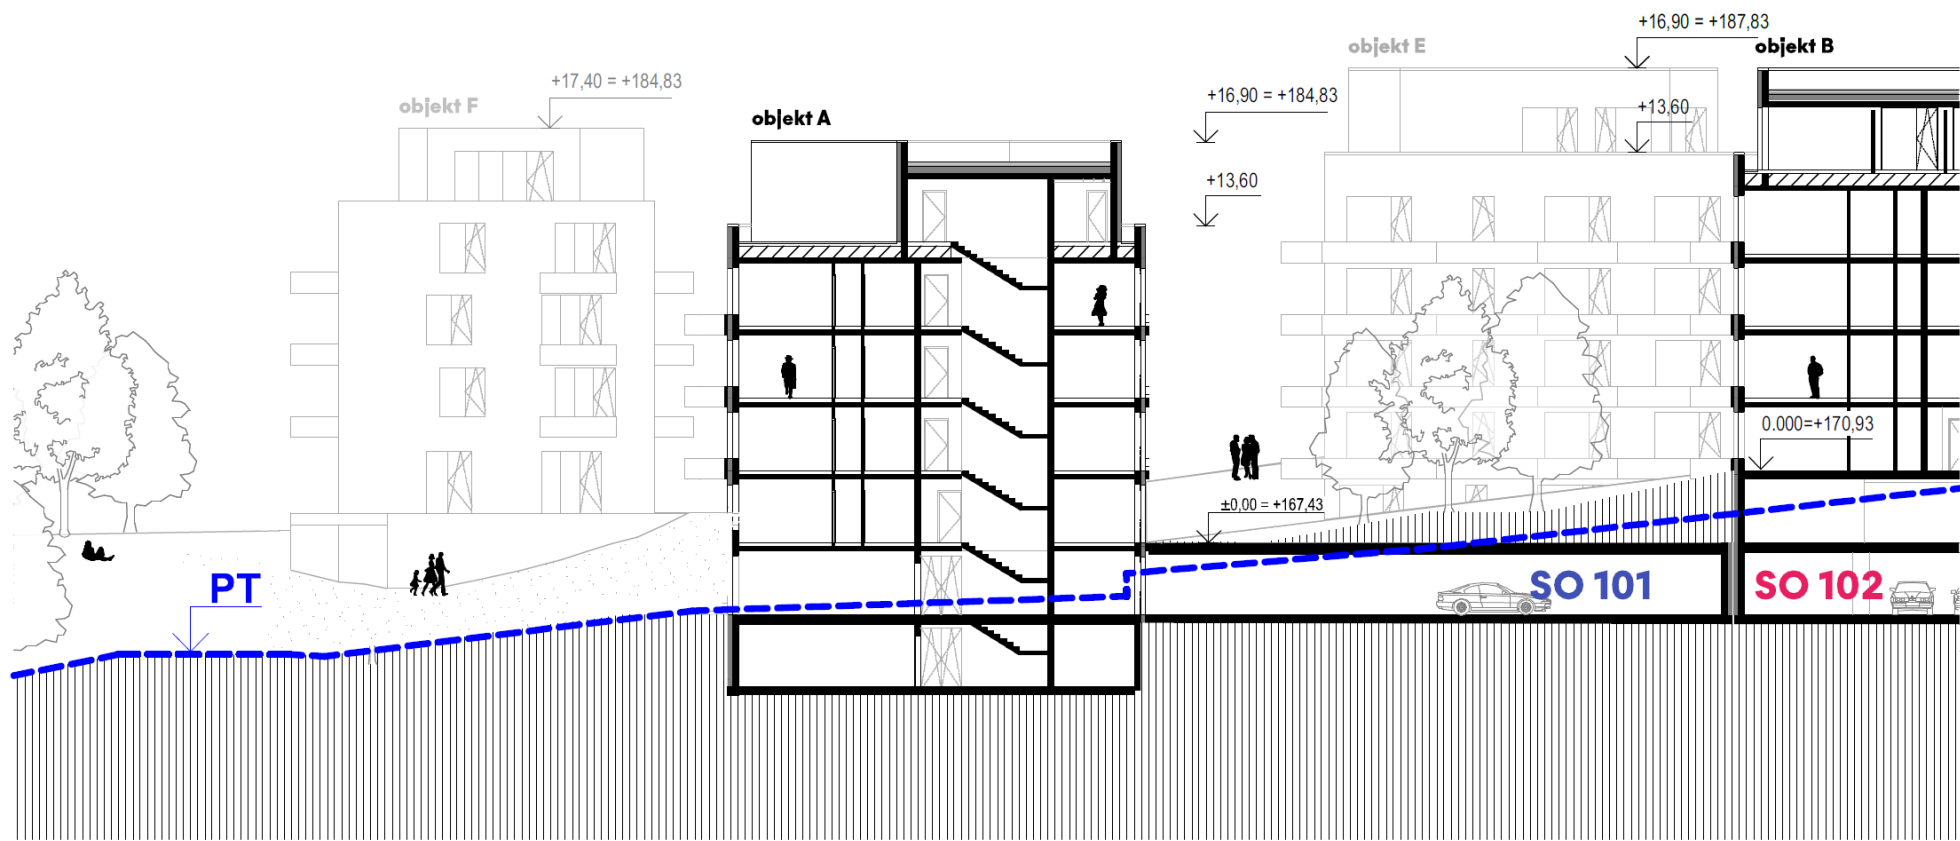

Rez 2

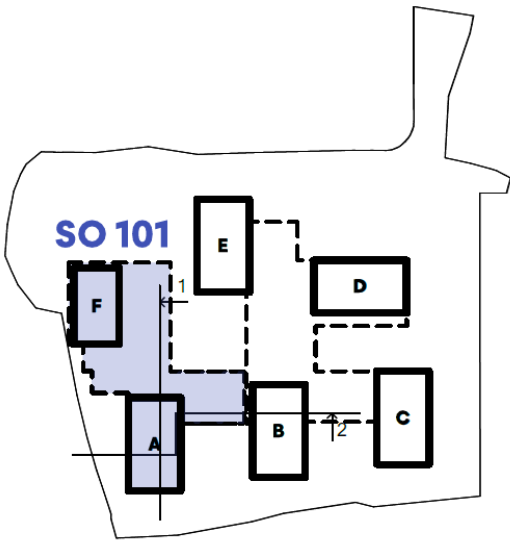

SO 101 Polyfunkčný dom A,F $\pm 0,000 = 167,930$ m.n.m. = 1.NP
SO 102 Bytový dom B,C,D,E $\pm 0,000 = 170,930$ m.n.m. = 1.NP