



Príloha č. 2: Rez navrhovanou činnosťou 2/2


Rezy SO 102

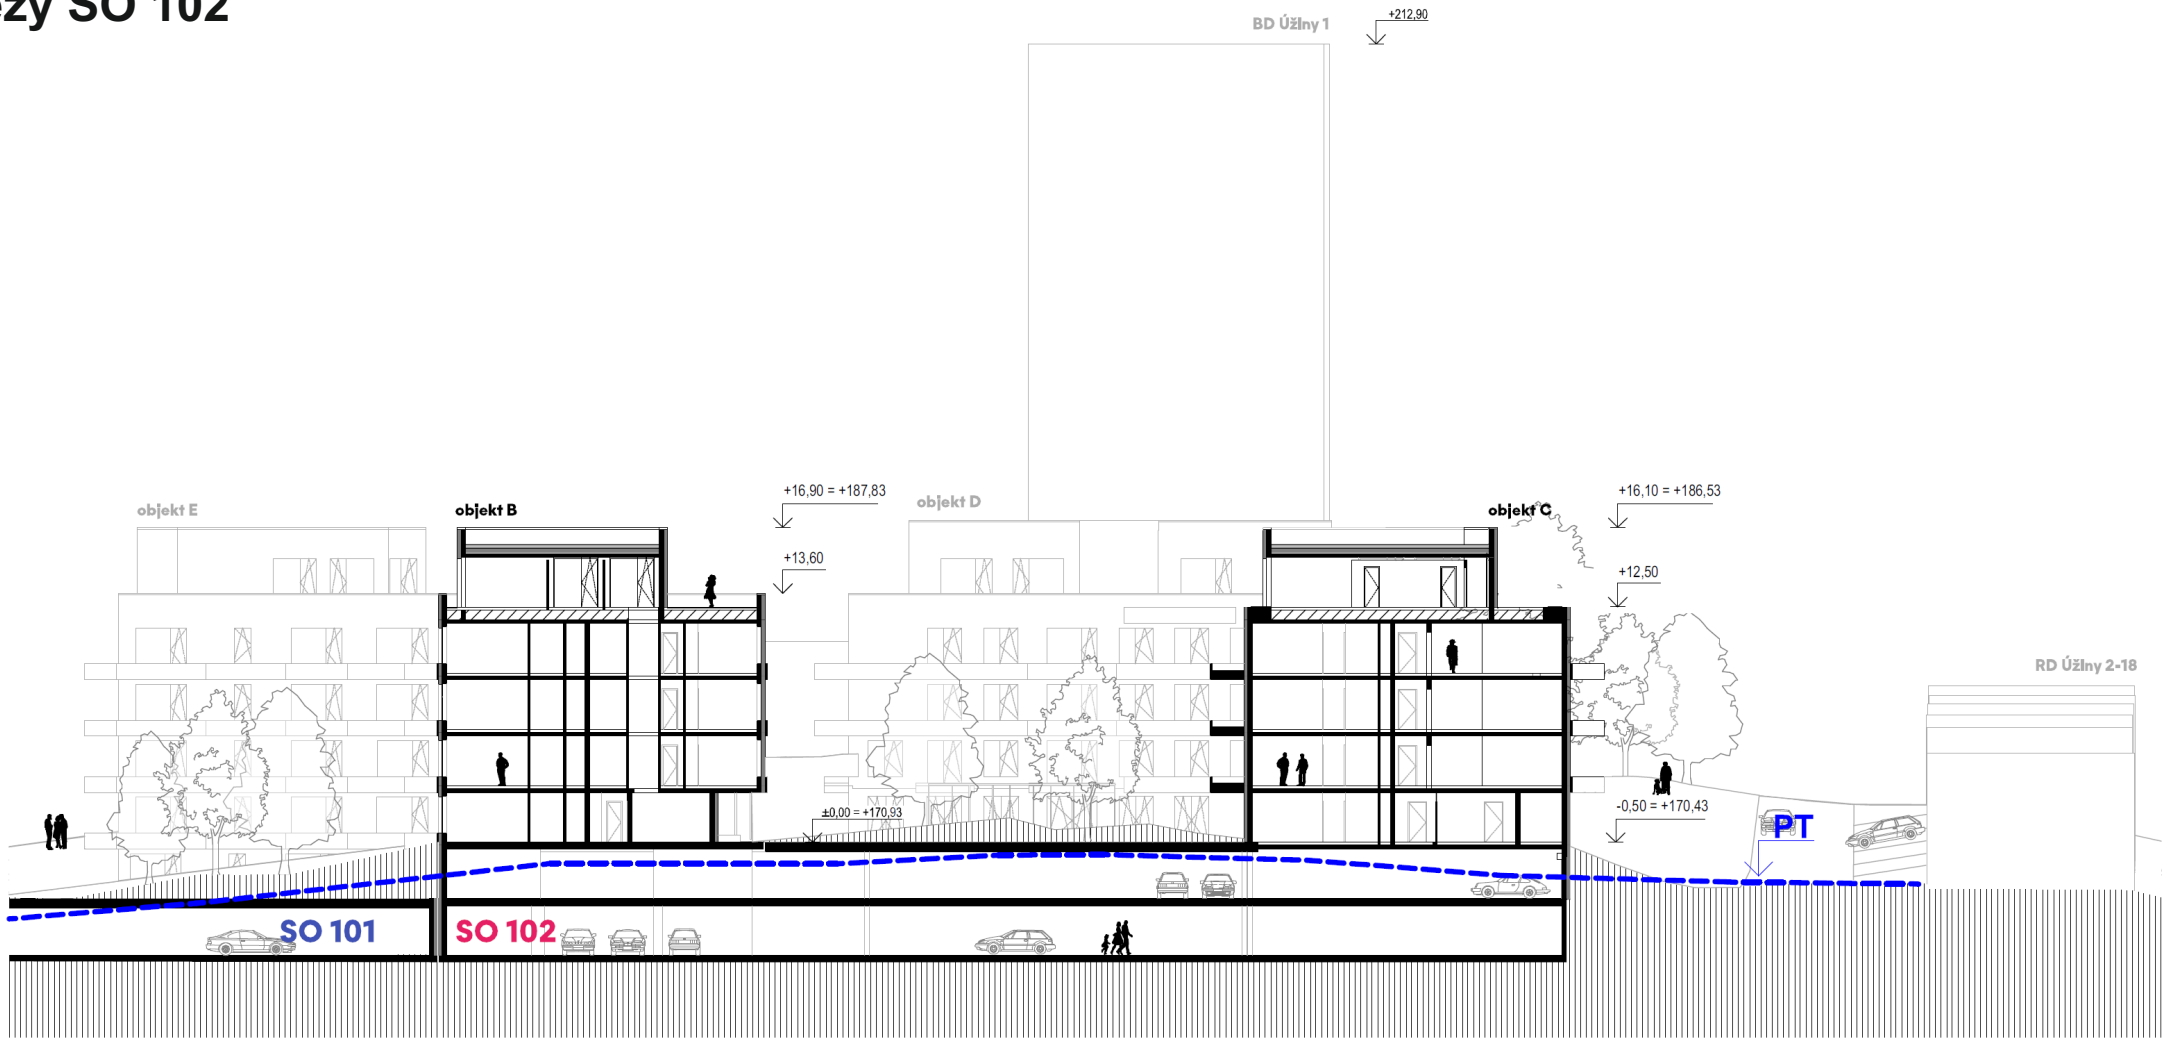

Rez 1

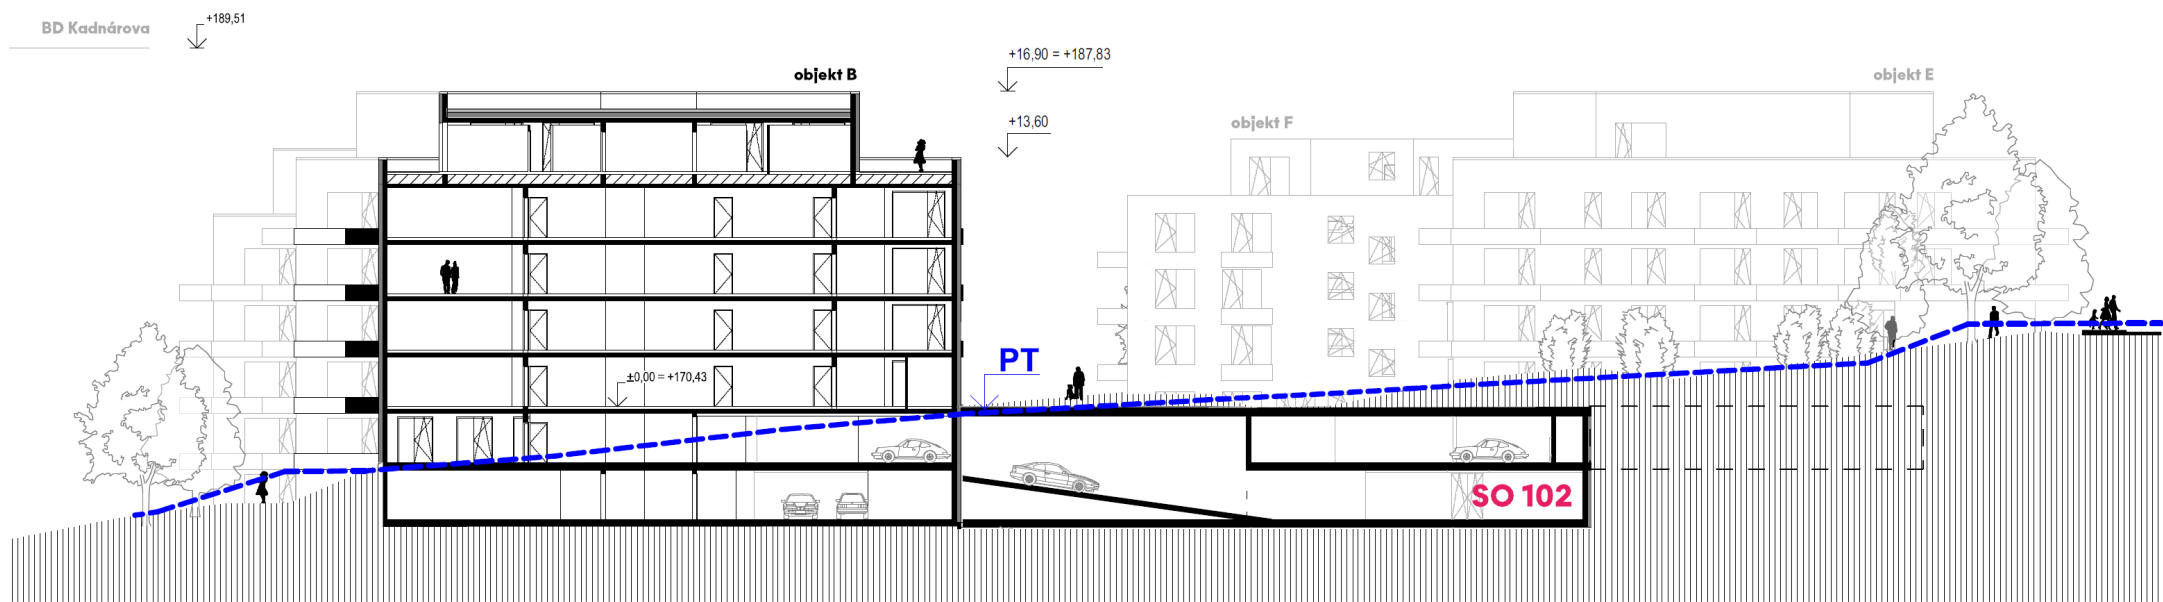

Rez 2

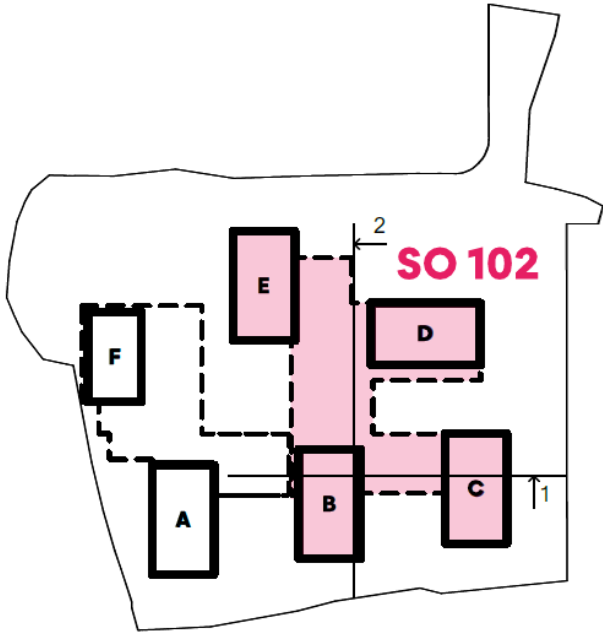

SO 101 Polyfunkčný dom A,F ±0,000 = 167,930 m.n.m. = 1.NP
SO 102 Bytový dom B,C,D,E ±0,000 = 170,930 m.n.m. = 1.NP