


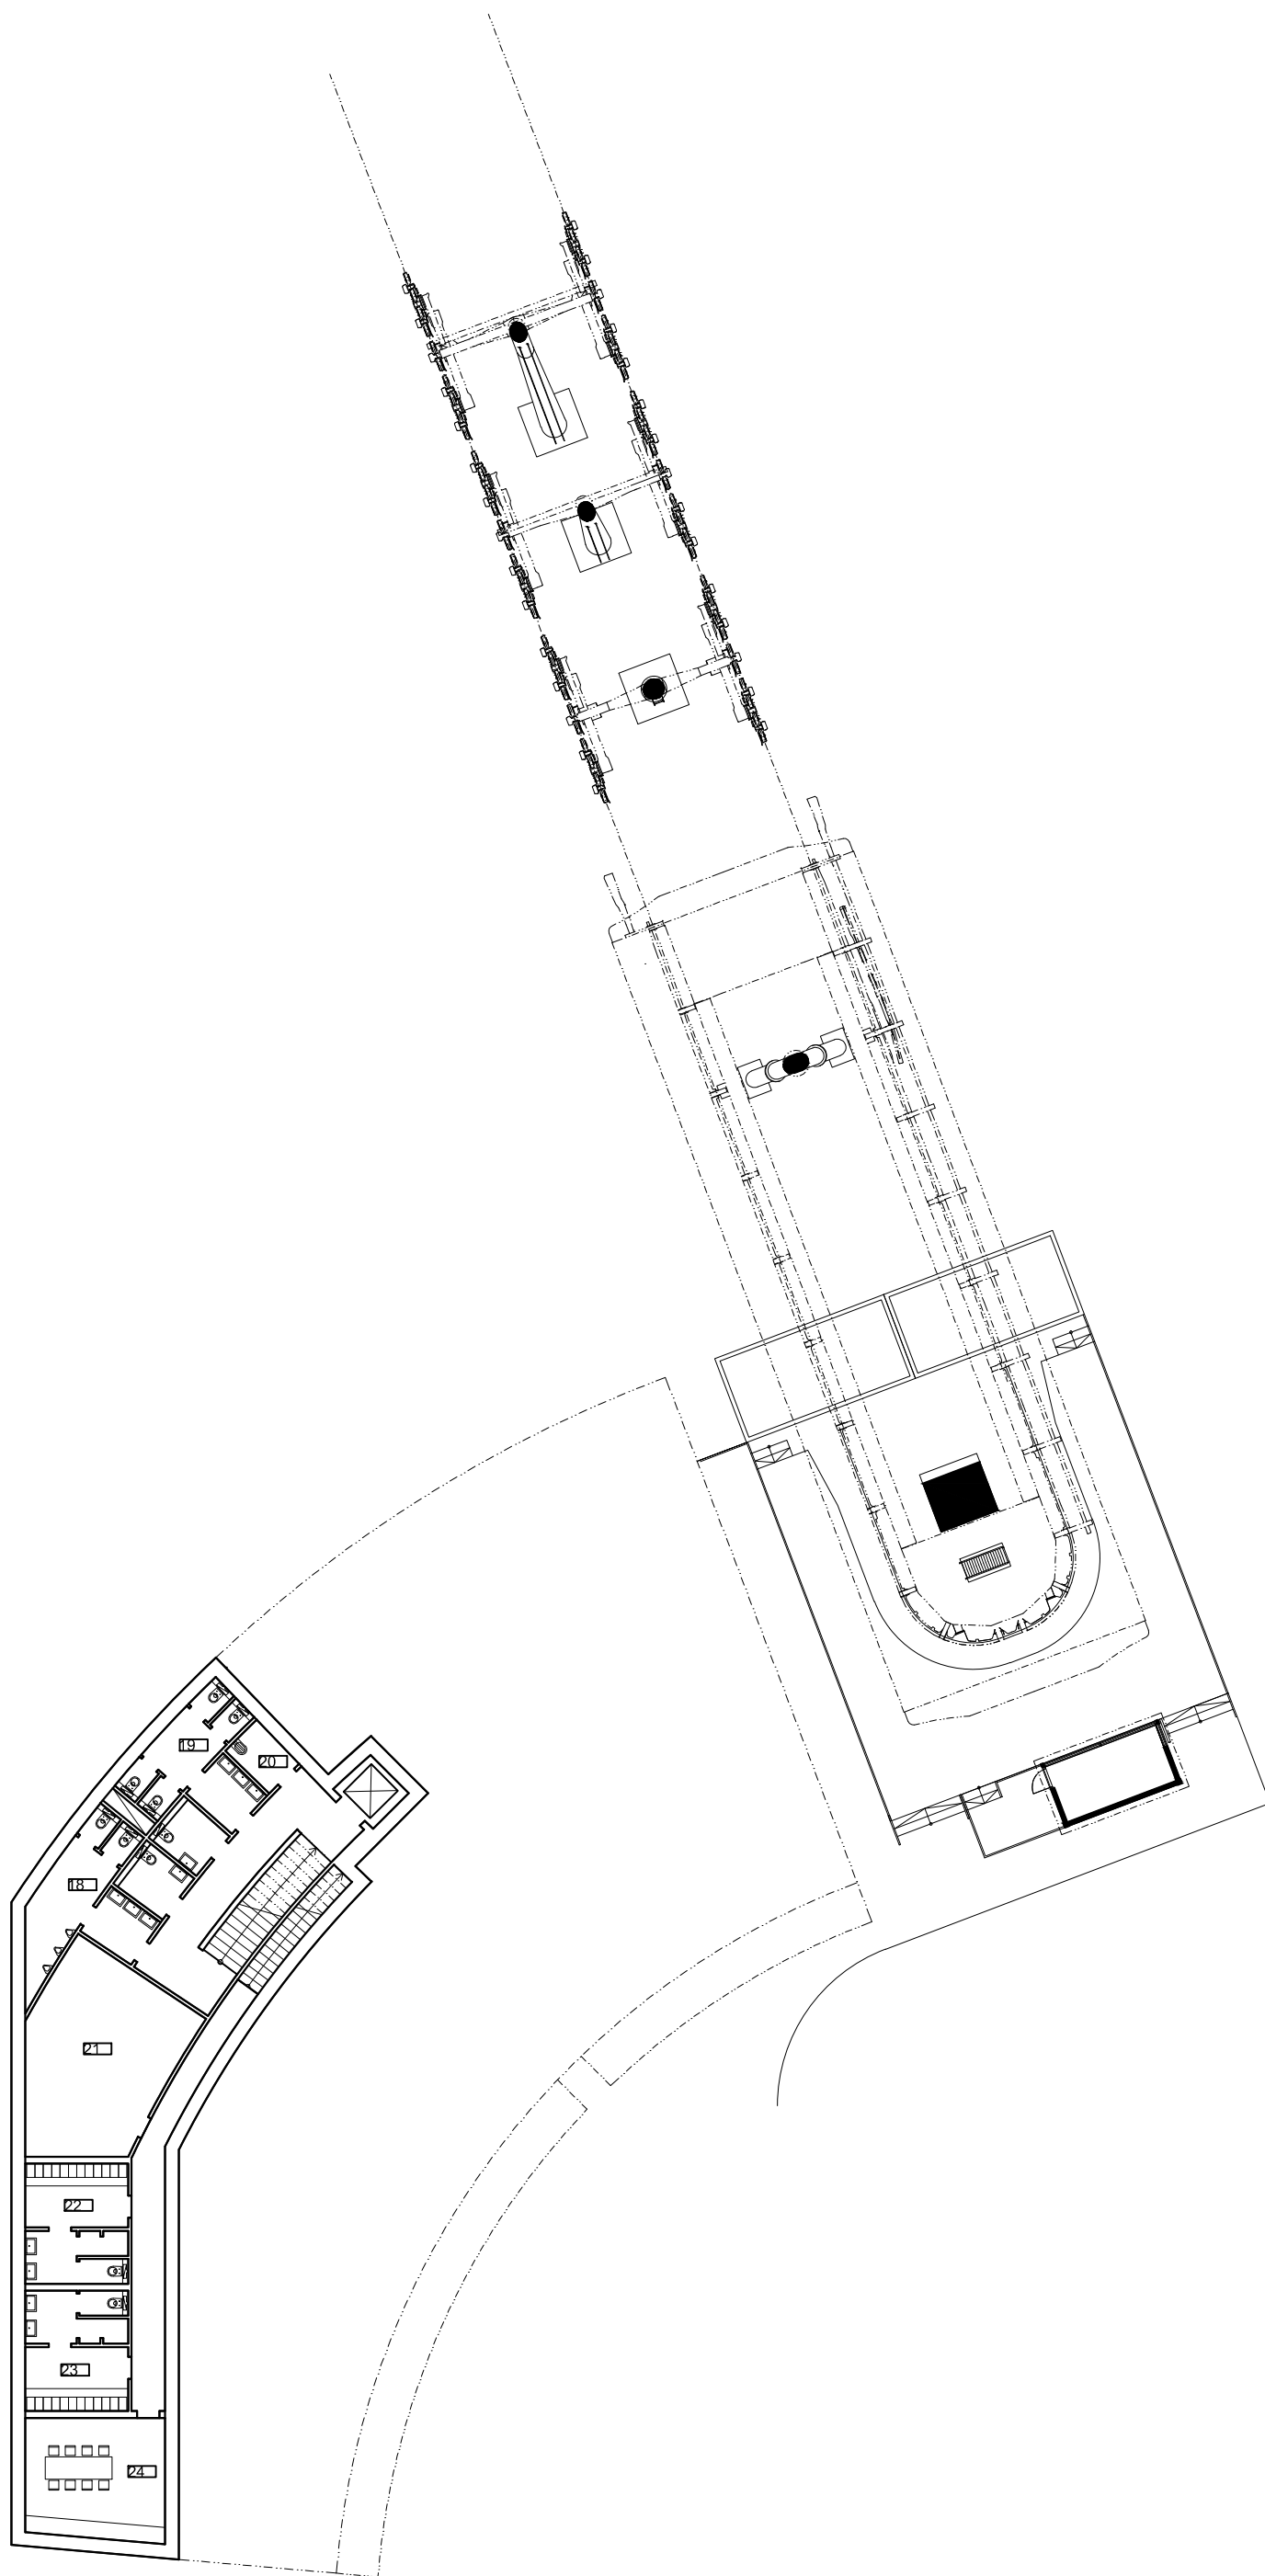

Vrcholová stanica Priehyba
1pp 1:250