


MIERKA X/Y 1:200 / 1:200

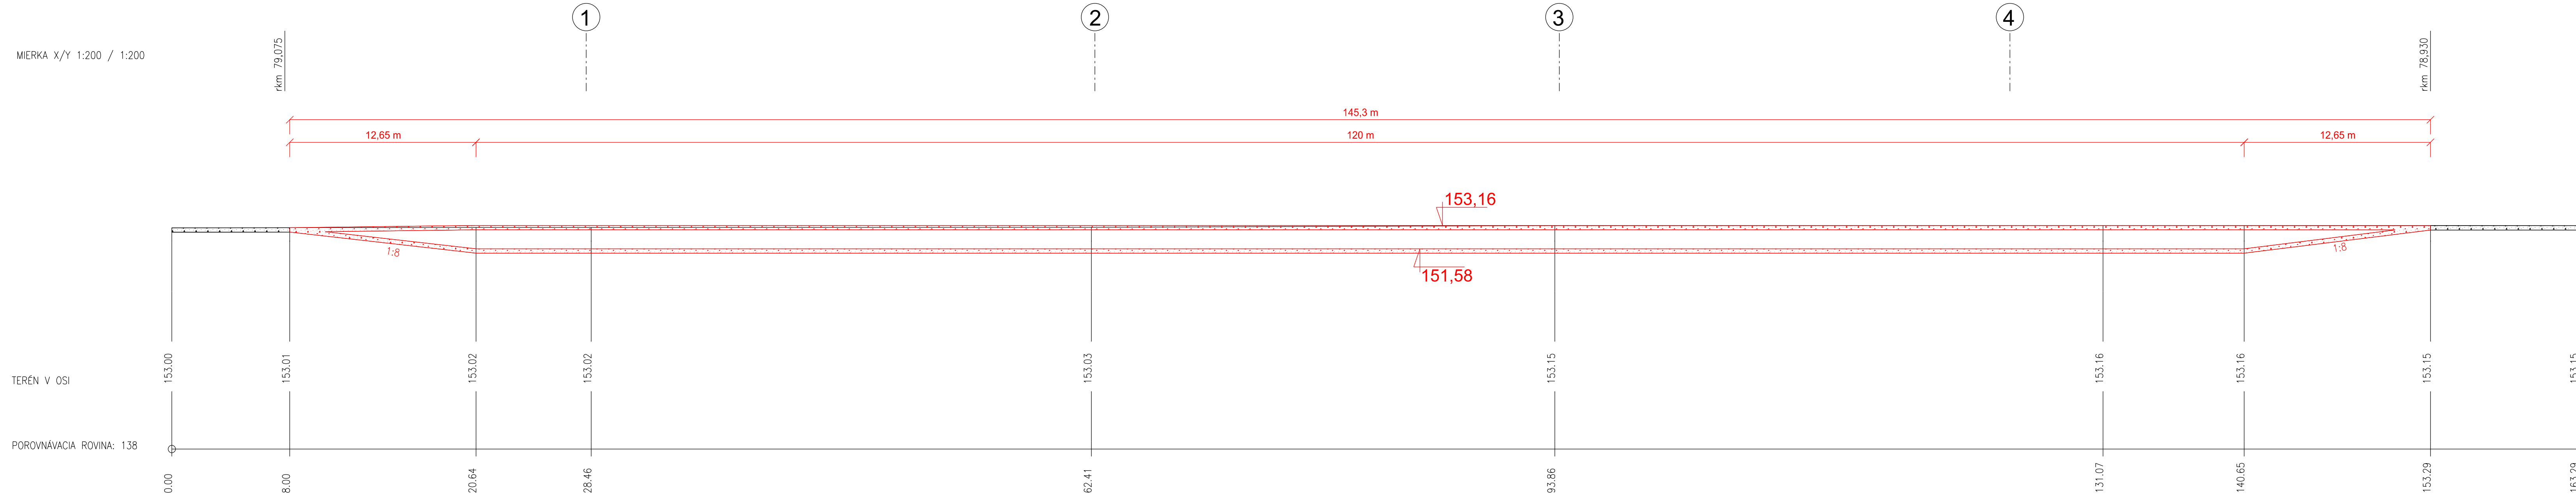

PRÍLOHA č.3
SO 01 POZDĽŽNY REZ
M 1:100