


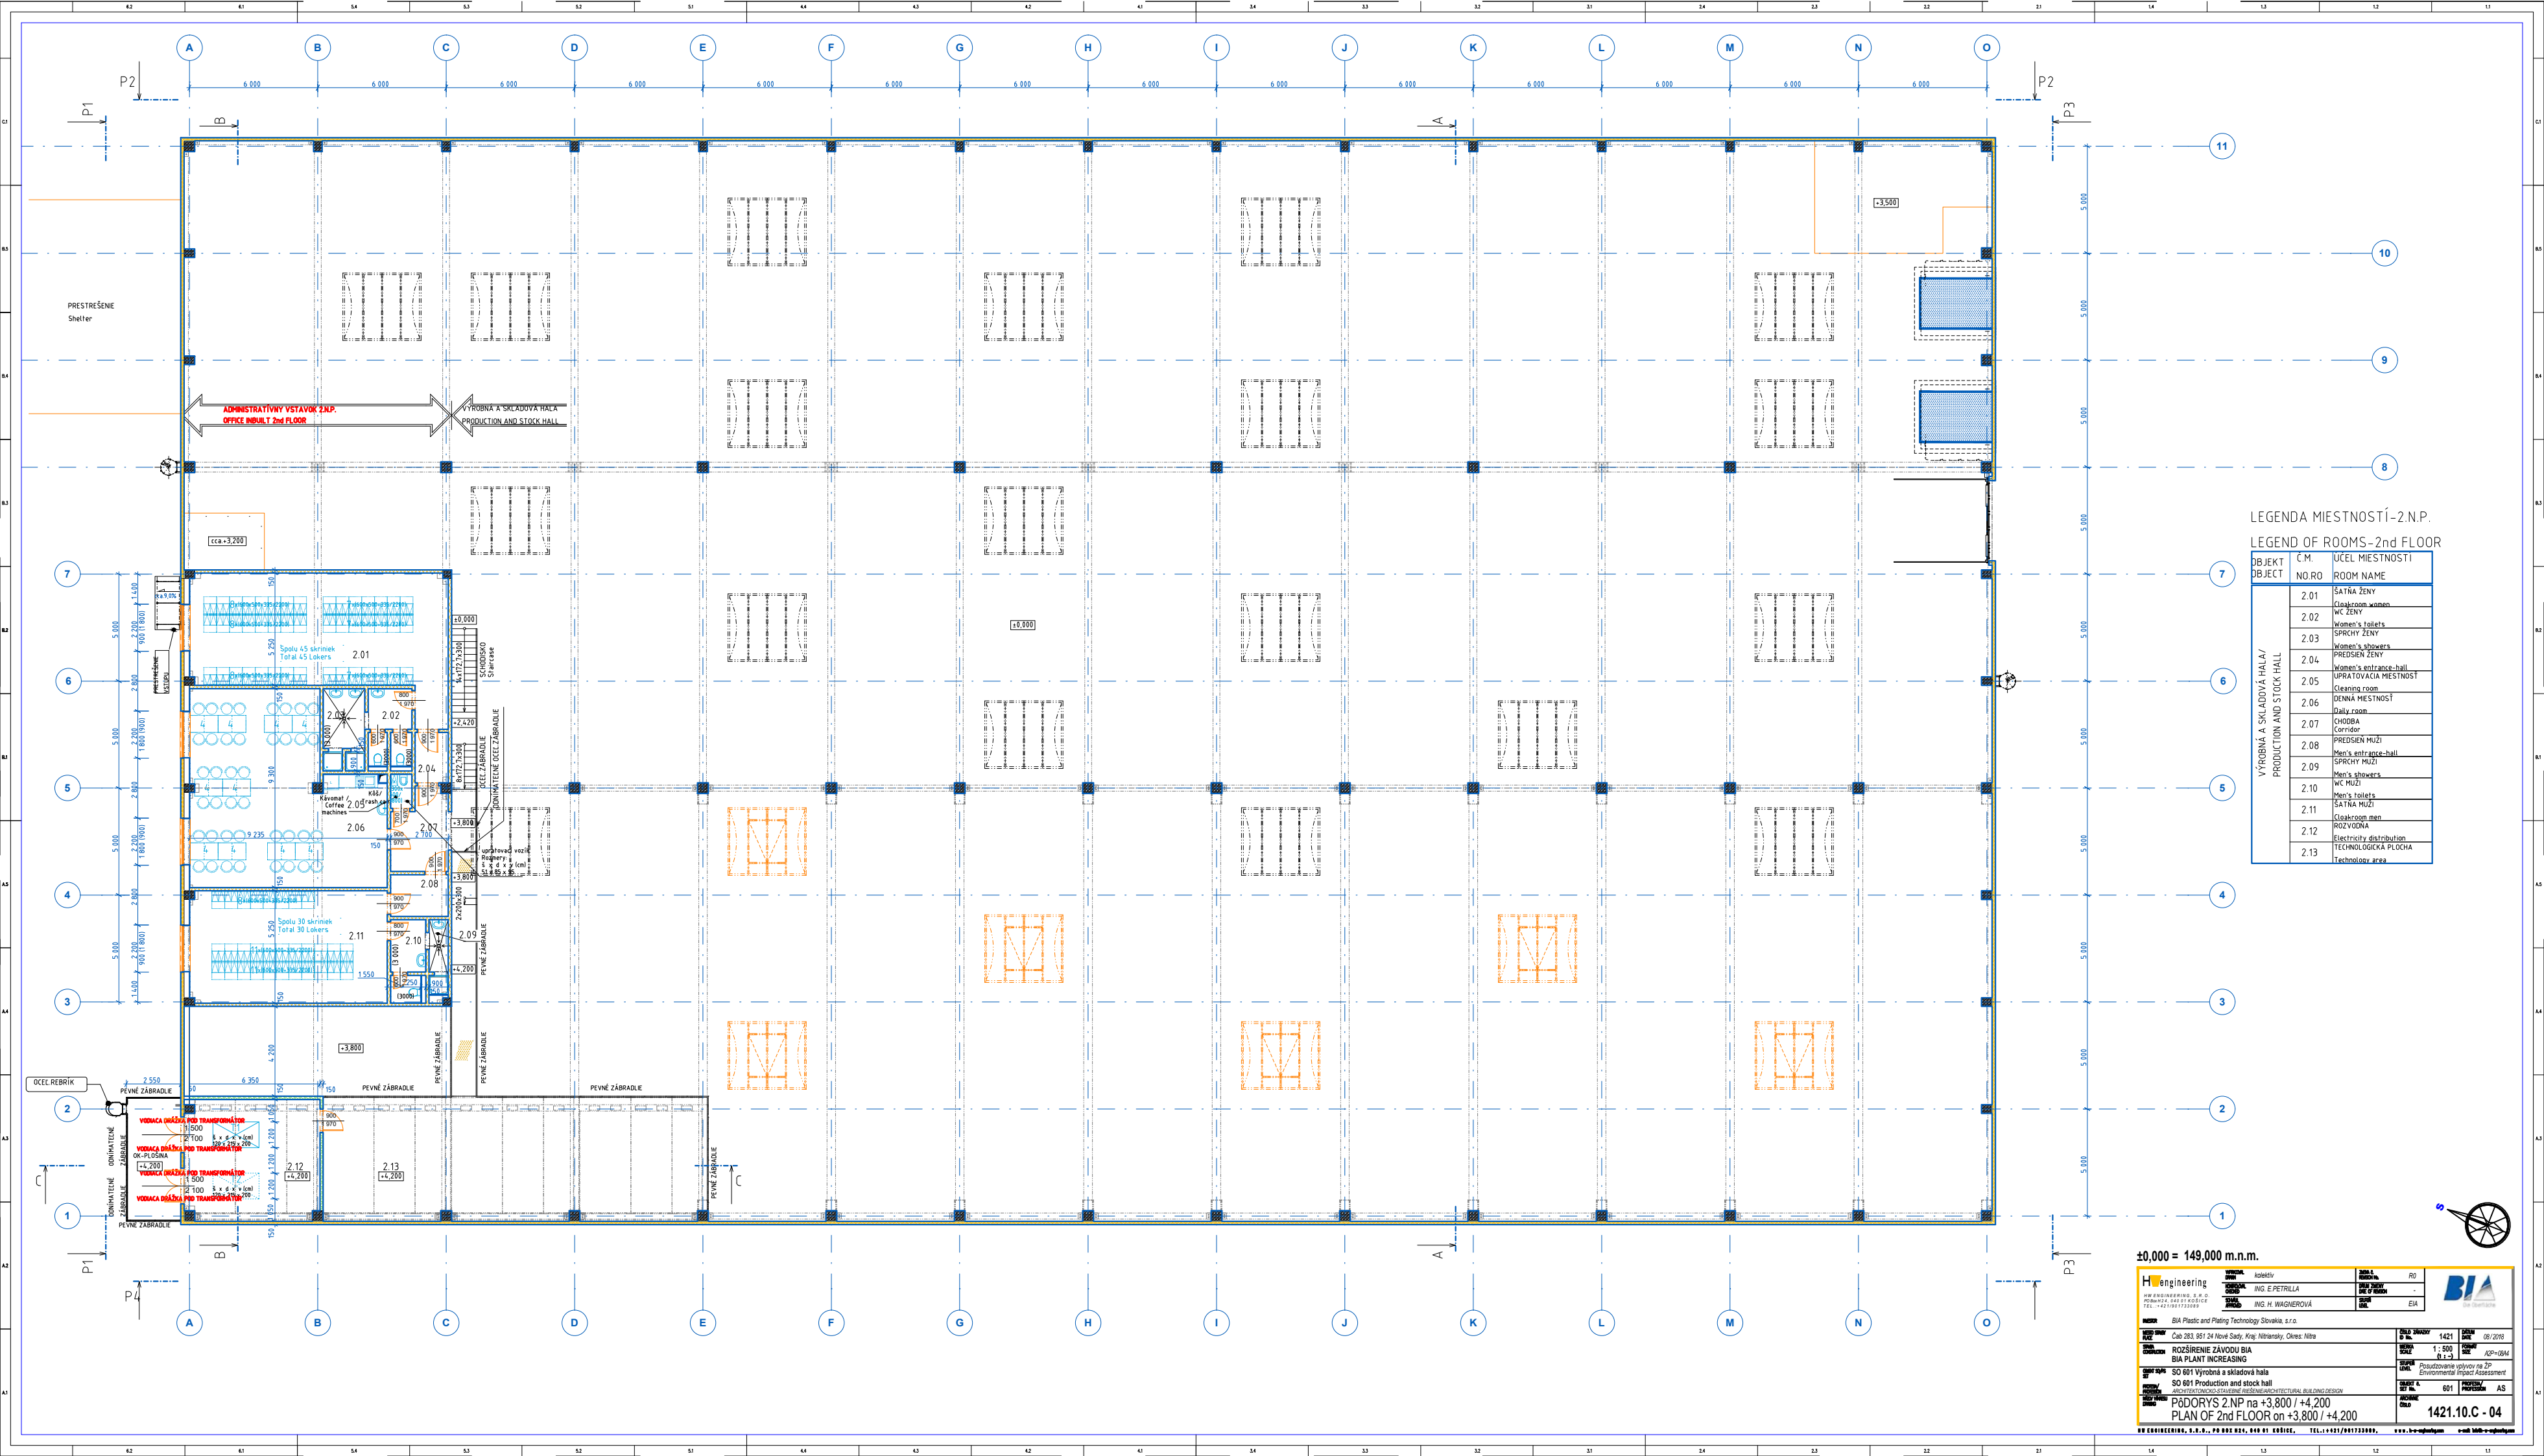

LEGENDA MIESTNOSTÍ-2.N.P.

LEGEND OF ROOMS-2nd FLOOR

OBJEKT OBJECT	C.M. NO.RO	ÚČEL MIESTNOSTI ROOM NAME
VÝROBNÁ A SKLADOVÁ HALA / PRODUCTION AND STOCK HALL	2.01	SATNA ŽENY Cloakroom women
	2.02	WC ŽENY Women's toilets
	2.03	SPRCHY ŽENY Women's showers
	2.04	PREISDEN ŽENY Women's entrance-hall
	2.05	UPRATOVACIA MIESTNOST Cleaning room
	2.06	DENNÁ MIESTNOST Daily room
	2.07	CHODBA Corridor
	2.08	PREISDEN MUŽI Men's entrance-hall
	2.09	SPRCHY MUŽI Men's showers
	2.10	WC MUŽI Men's toilets
	2.11	SATNA MUŽI Cloakroom men
	2.12	ROZVODNA Electricty distribution
	2.13	TECHNOLÓGICKÁ PLOCHA Technology area

±0,000 = 149,000 m.n.m.

Hengineering
HW ENGINEERING, S.R.O.
PILNÁ 24, 940 01 KOŠICE
TEL.: +421 57 707 11 11

PROJEKTANT
ING. E. PETRILLA
PROJEKT
ING. H. WAGNEROVÁ

OBJEKT
BIA Plastic and Plating Technology Slovakia, s.r.o.
OBJEKT
Cao 283, 951 24 Nové Sady, Kraj Nitriansky, okres Nitra

OBJEKT
ROZŠIŘENIE ZÁVODU BIA
BIA PLANT INCREASING
SO 801 Výrobná a skladová hala
SO 801 Production and stock hall
ARCHITEKTURA-STAVBYNE RIŠENIE/ARCHITECTURAL BUILDING DESIGN
Pôdorys 2.NP na +3,800 / +4,200
PLAN OF 2nd FLOOR on +3,800 / +4,200

OBJEKT
1421
OBJEKT
1: 500
OBJEKT
01-3
OBJEKT
601
OBJEKT
1421.10.C-04

OBJEKT
08/2018
OBJEKT
AS
OBJEKT
1421.10.C-04