


## VZOROVÝ PRIEČNY PROFIL


## LICHOBEŽNÍKOVÉ KORYTO

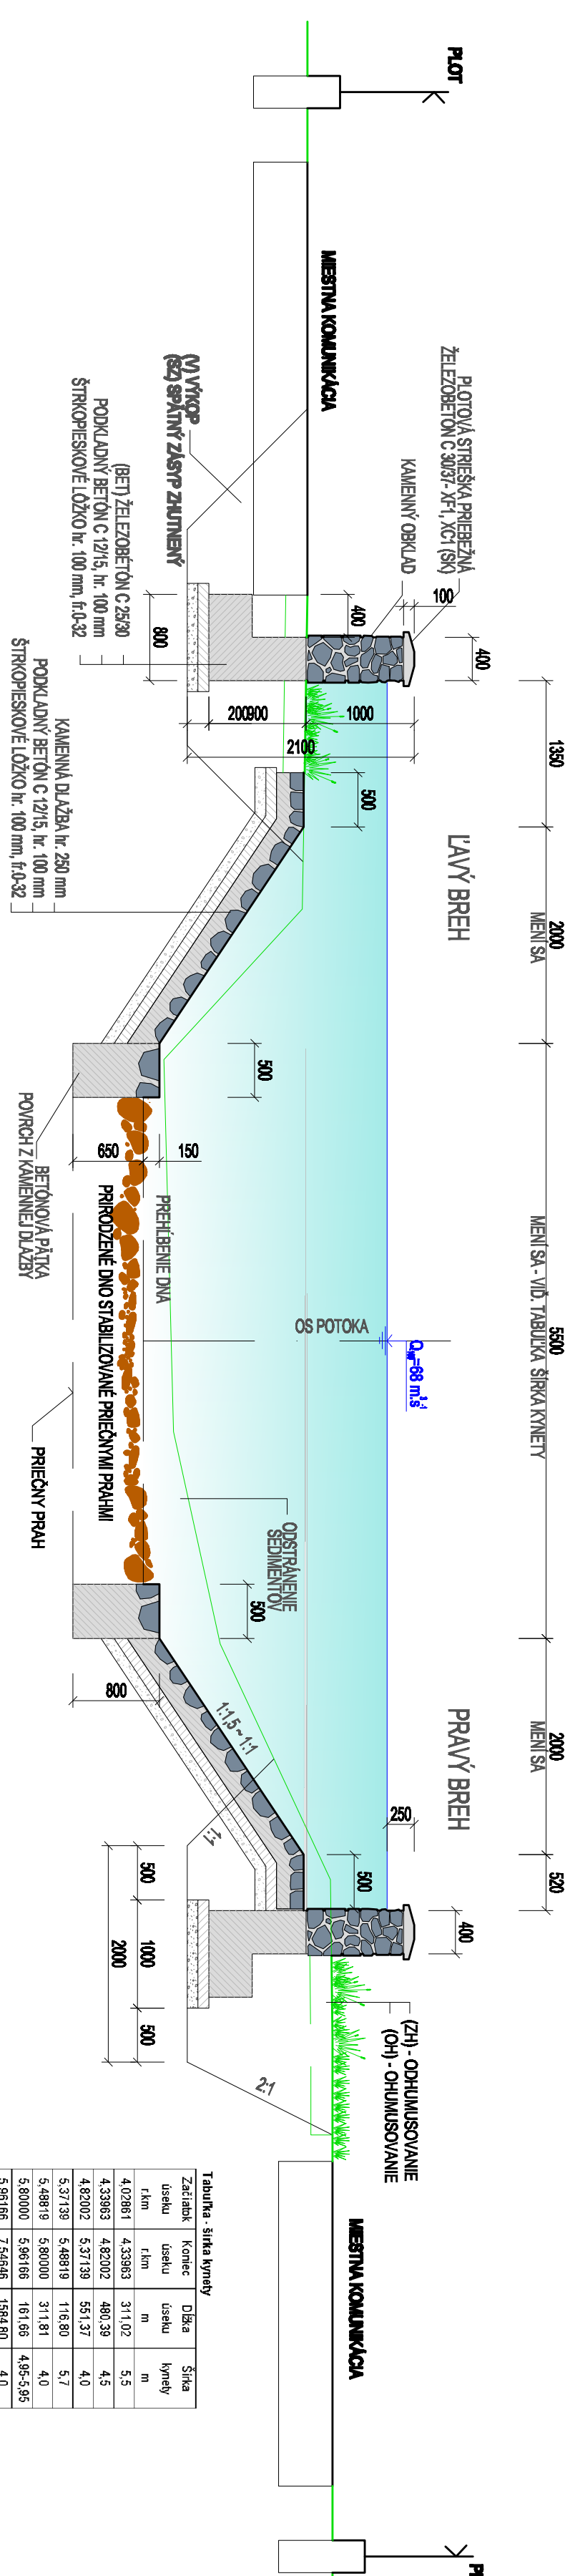


| 7.50466 | 7.74052 | 195.00 | 4.6    |
| 7.74052 | 8.25600 | 61.48  | 4.0    |
| 8.25600 | 8.4484  | 90.40  | 3.0    |
| 8.44840 | 9.28105 | 771.85 | 3.5    |
| 9.28105 | 9.54111 | 221.75 | 46.38  |
| 9.54111 | 9.95000 | 31.10  | 3.0    |

## ZOROVÝ PRIEČNY PROFIL

## OBĎŤŇŇKOVĚ KORYTO - NOVÝ MŮR

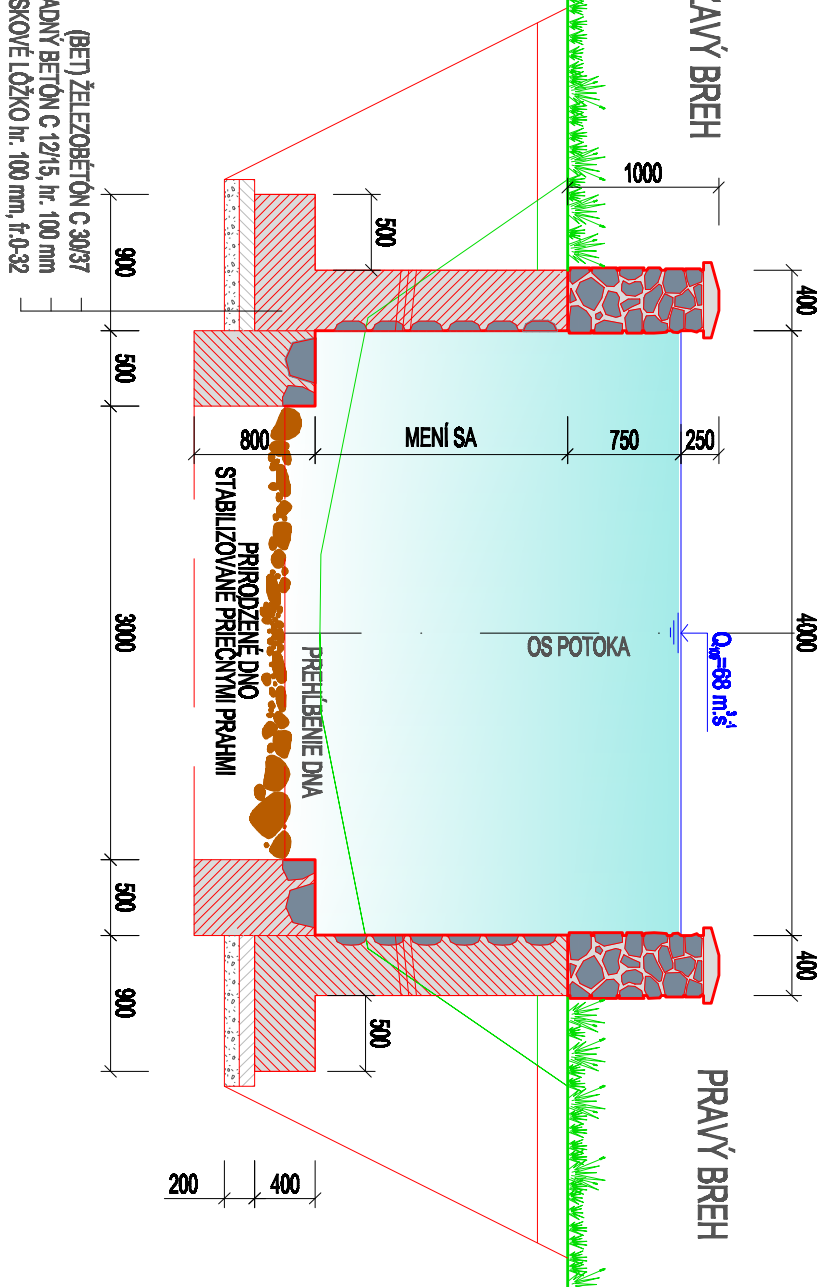

## VZOROVÝ PRIEČNY PROFIL

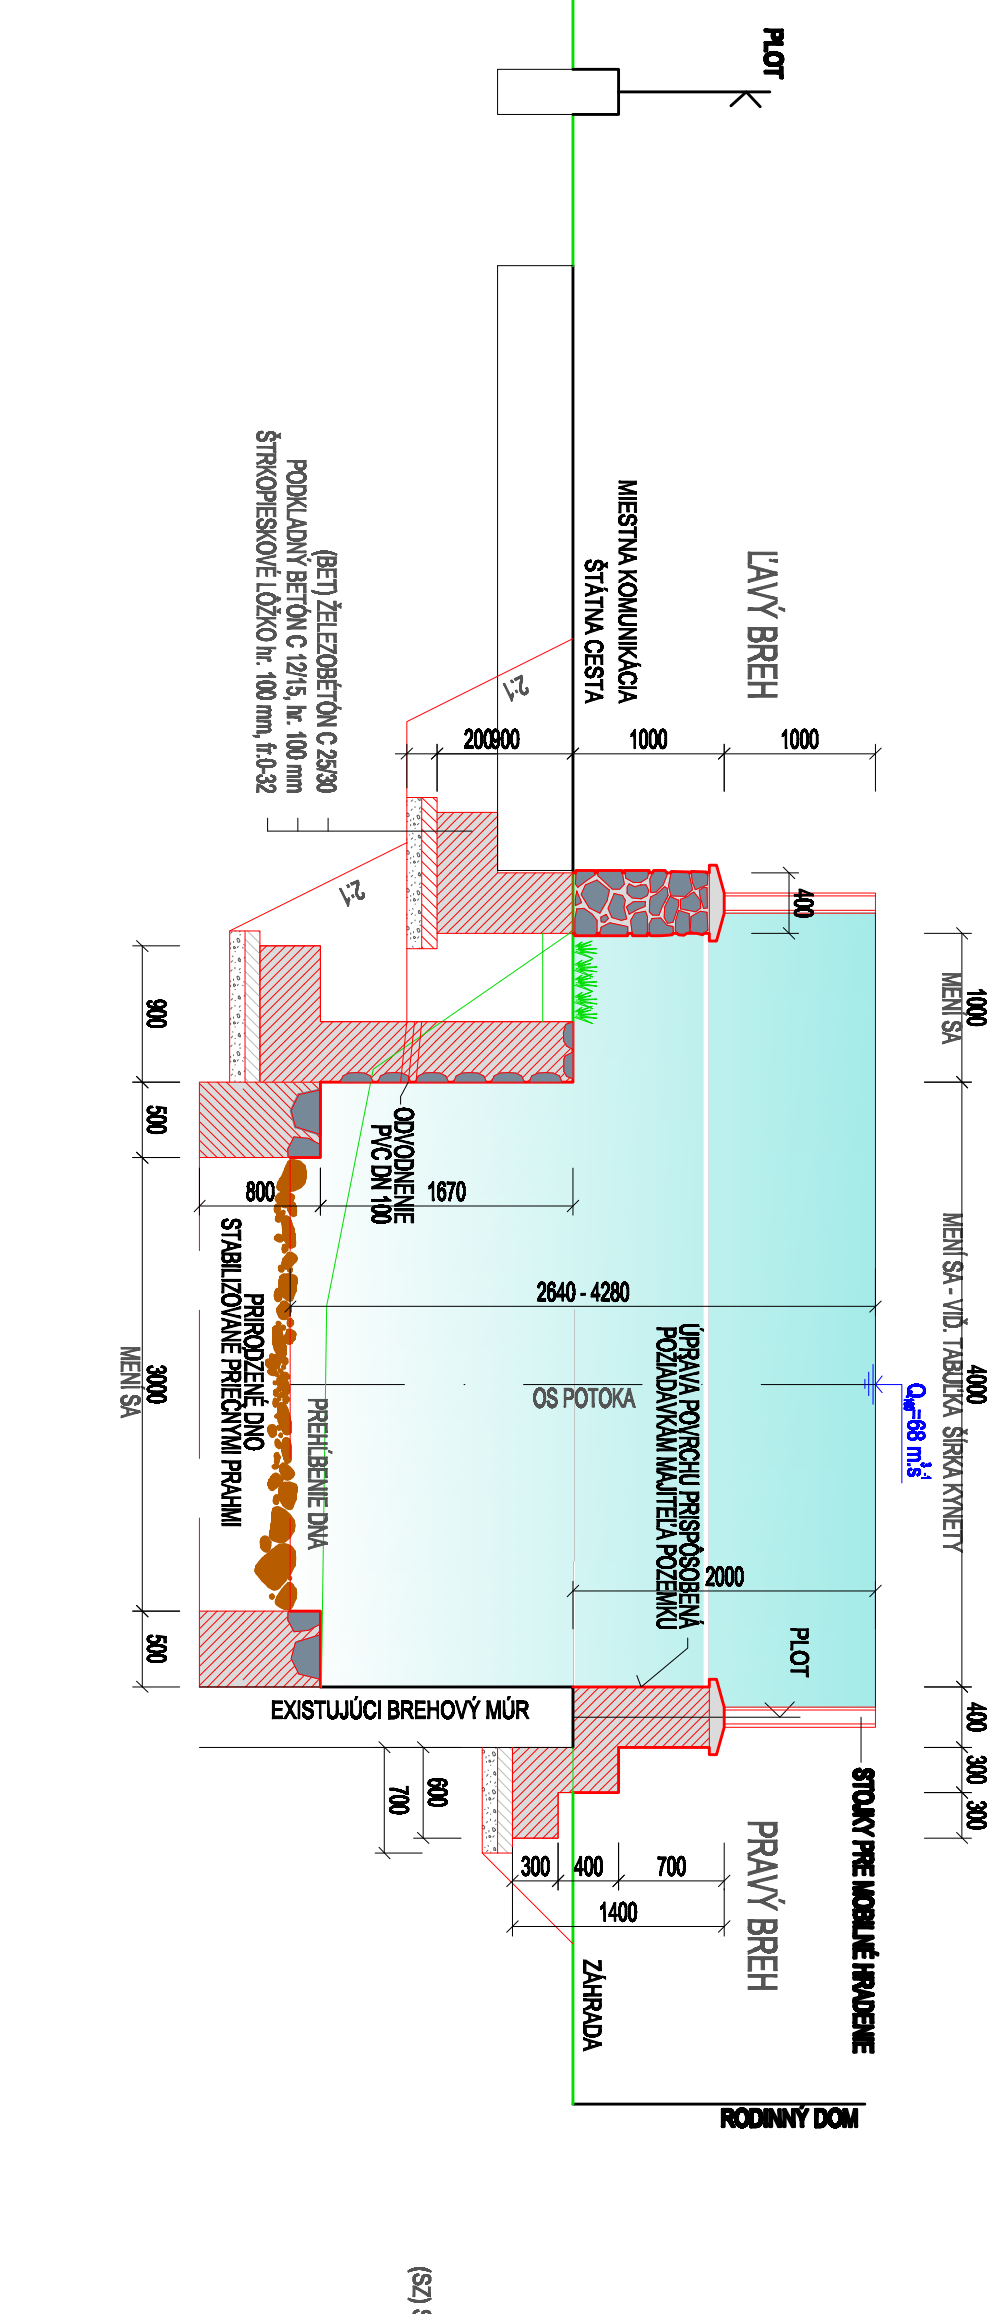**ĎALŠIE VARIÁCIE USPORIADANIA OCHRANNÝCH PROTIPOVODŇOV**

## VZOROVÝ PRIEČNY PROFIL

MBINOVANÉ KORYTO LICHOBĚŽNÍK / OBÍDŽNÍK

