



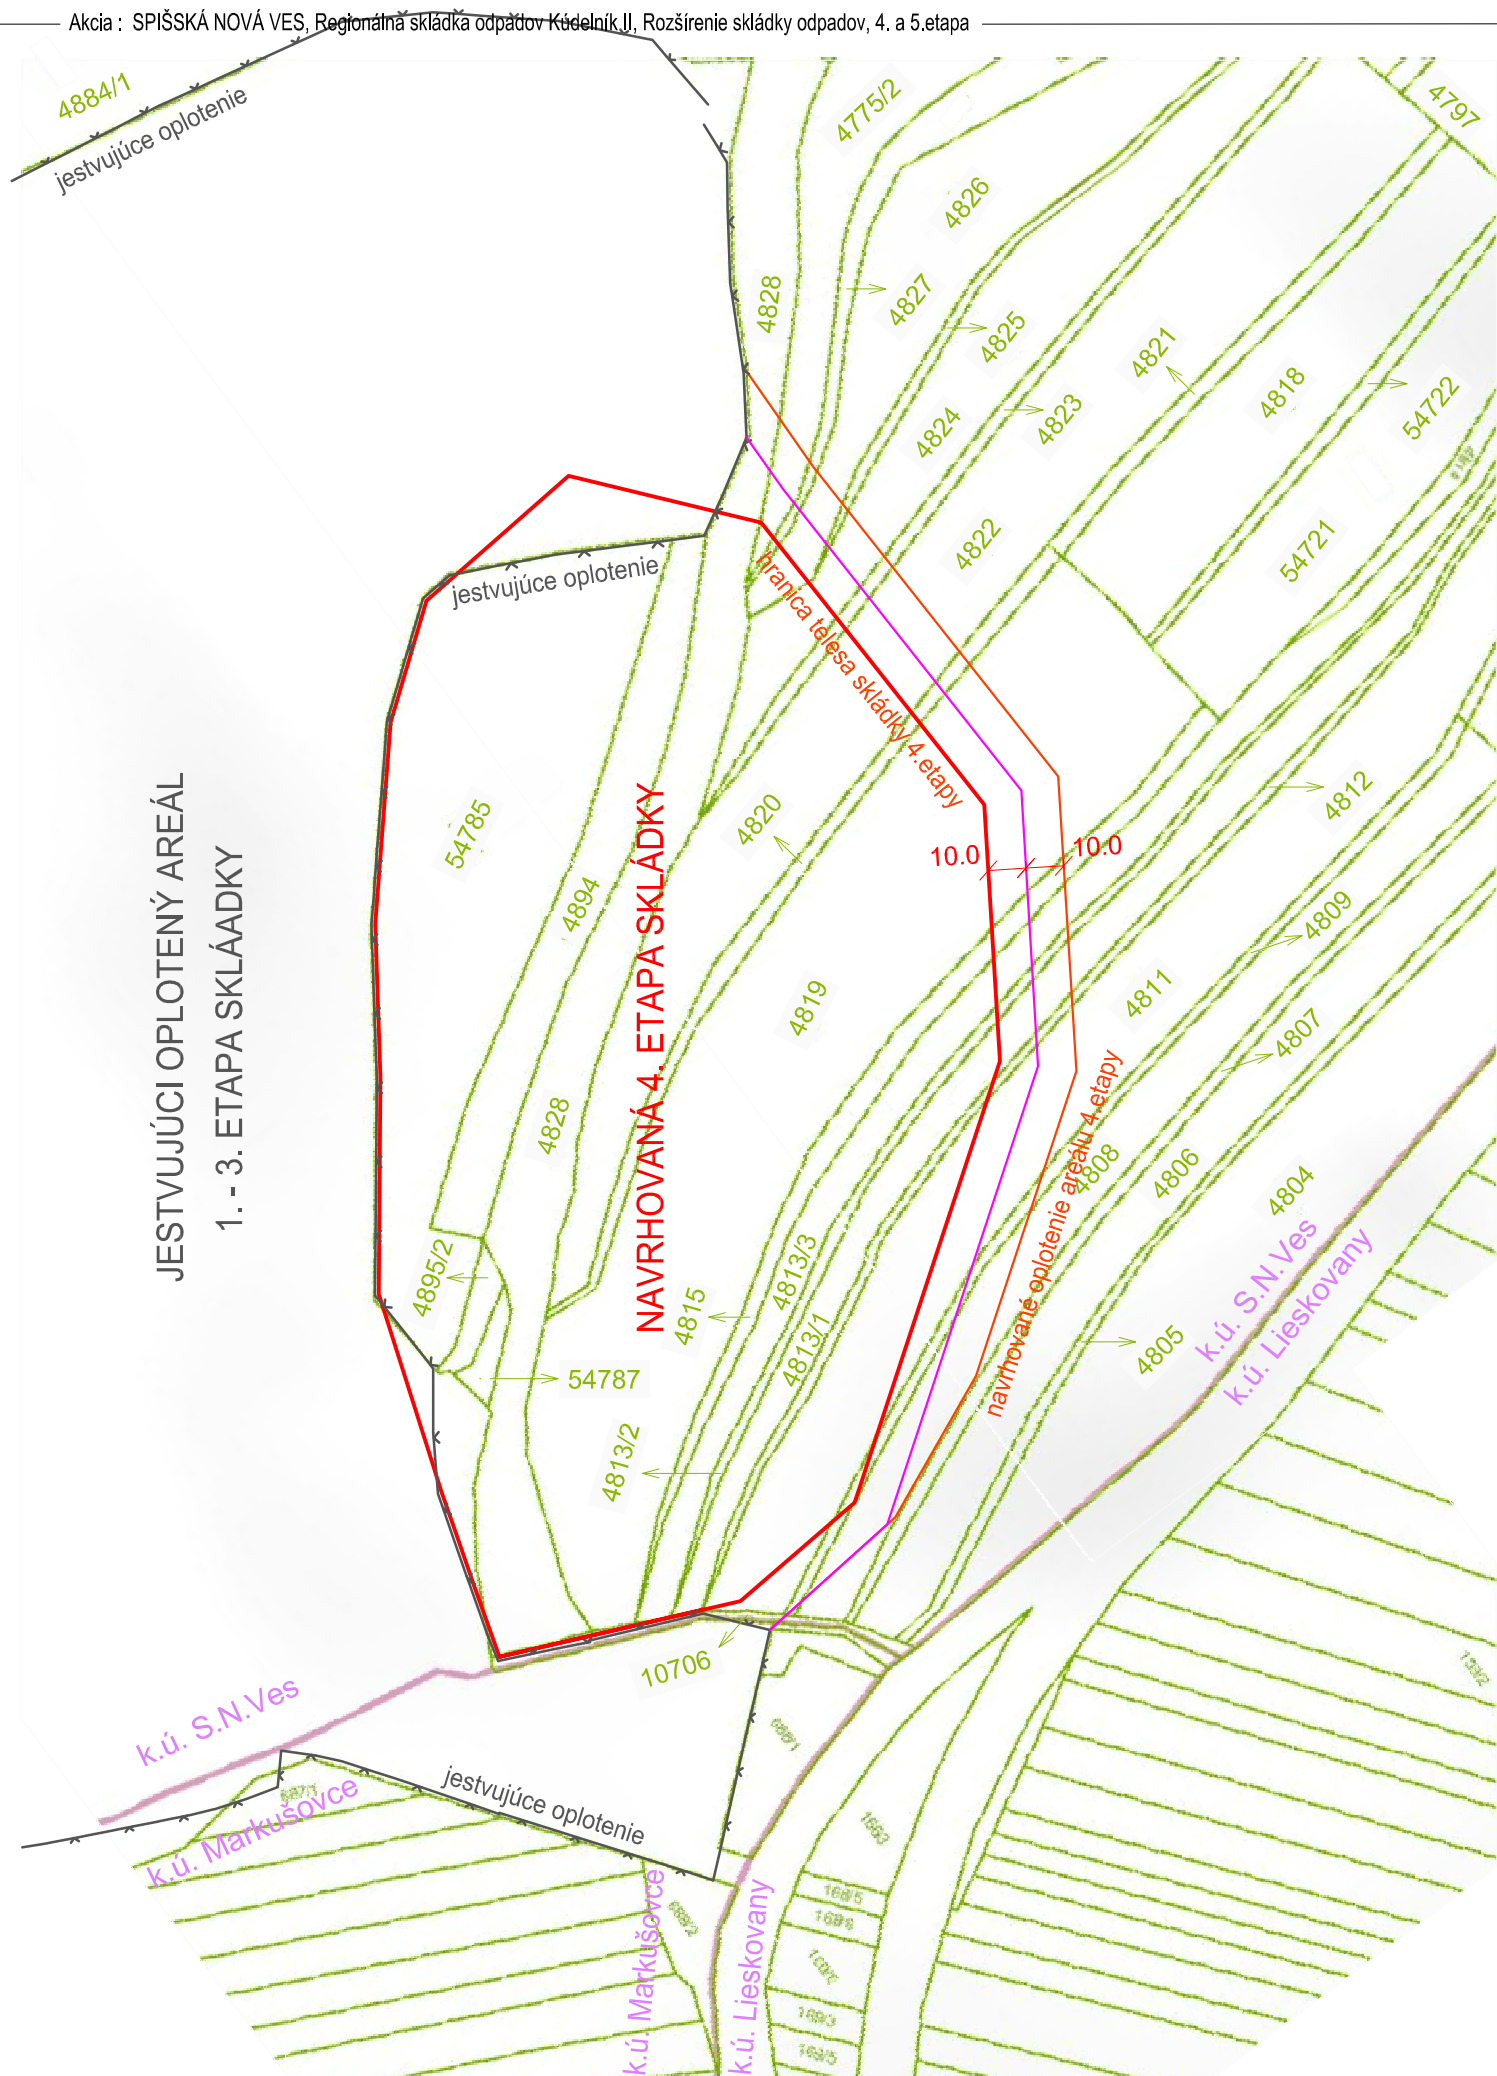

ČÍSLO PARCELY "E"	VÝMERA CELEJ PARCELY (m ²)	POTREBNÝ ZÁBER PARCELY (m ²)	ČÍSLO LISTU VLASTNÍCTVA	POZNÁMKA
4775/2	1 412	270	10474	
4808	3 684	1 010	10477	
4809	889	380	10477	
4811	8 704	3 740	3543	
4812	971	440	3543	
4813/1	3 316	1 640	10478	
4813/2	1 003	540	10478	
4813/3	3 405	1 840	10478	
4815	1 319	1 095	10478	
4819	13 173	10 865	8716	
4820	934	765	8716	
4822	10 071	4 290	5518	
4823	838	280	5518	
4824	4 194	910	7249	
4825	490	25	7249	
4826	4 230	390	5864	
4827	1 249	85	5864	
4828	6 370	4 775	9465	
4894	2 498	2 498	3113	záber celej parcely
4895/2	221	221	3113	záber celej parcely
10760	332	55	448	
54785	8 514	8 514	3113	záber celej parcely
54787	177	177	3113	záber celej parcely

SPOLU: 44 805 m²
Z TOHO SKLÁDKOVACIE PLOCHY: 39 500 m²

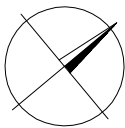

SPIŠSKÁ NOVÁ VES,
Regionálna skládka odpadov Kúdelník II,
Rozšírenie skládky odpadov, 4. a 5.etapa
SITUÁCIA ZÁBERU POZEMKOV - NÁVRH M 1: 2000
Príloha č. 4