



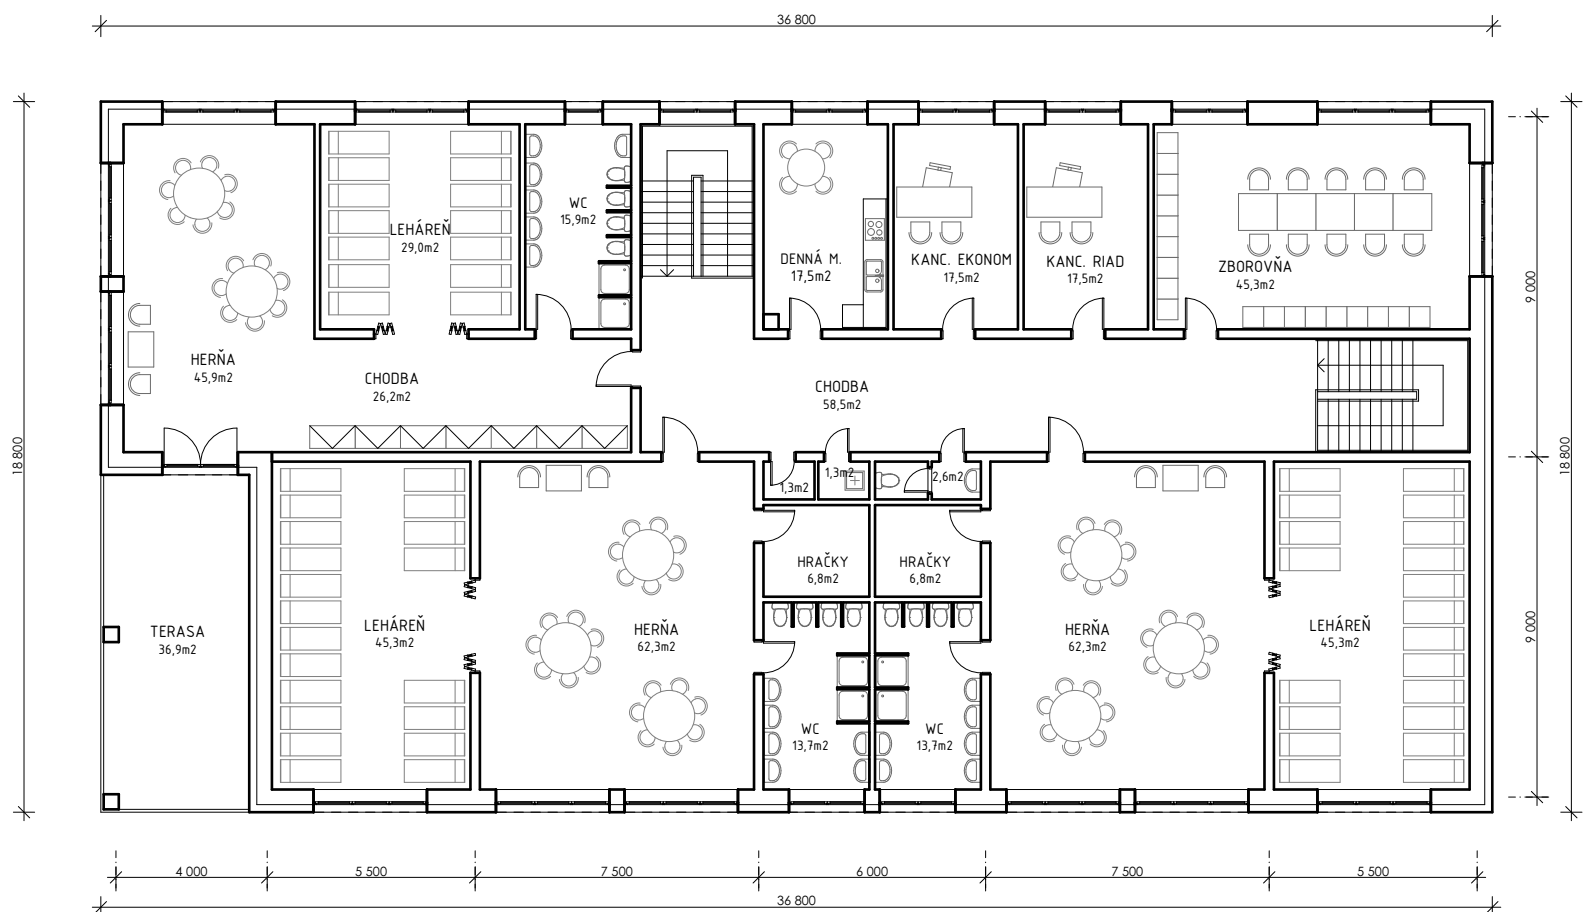

PÔDORYS POSCHODIA
M1:200

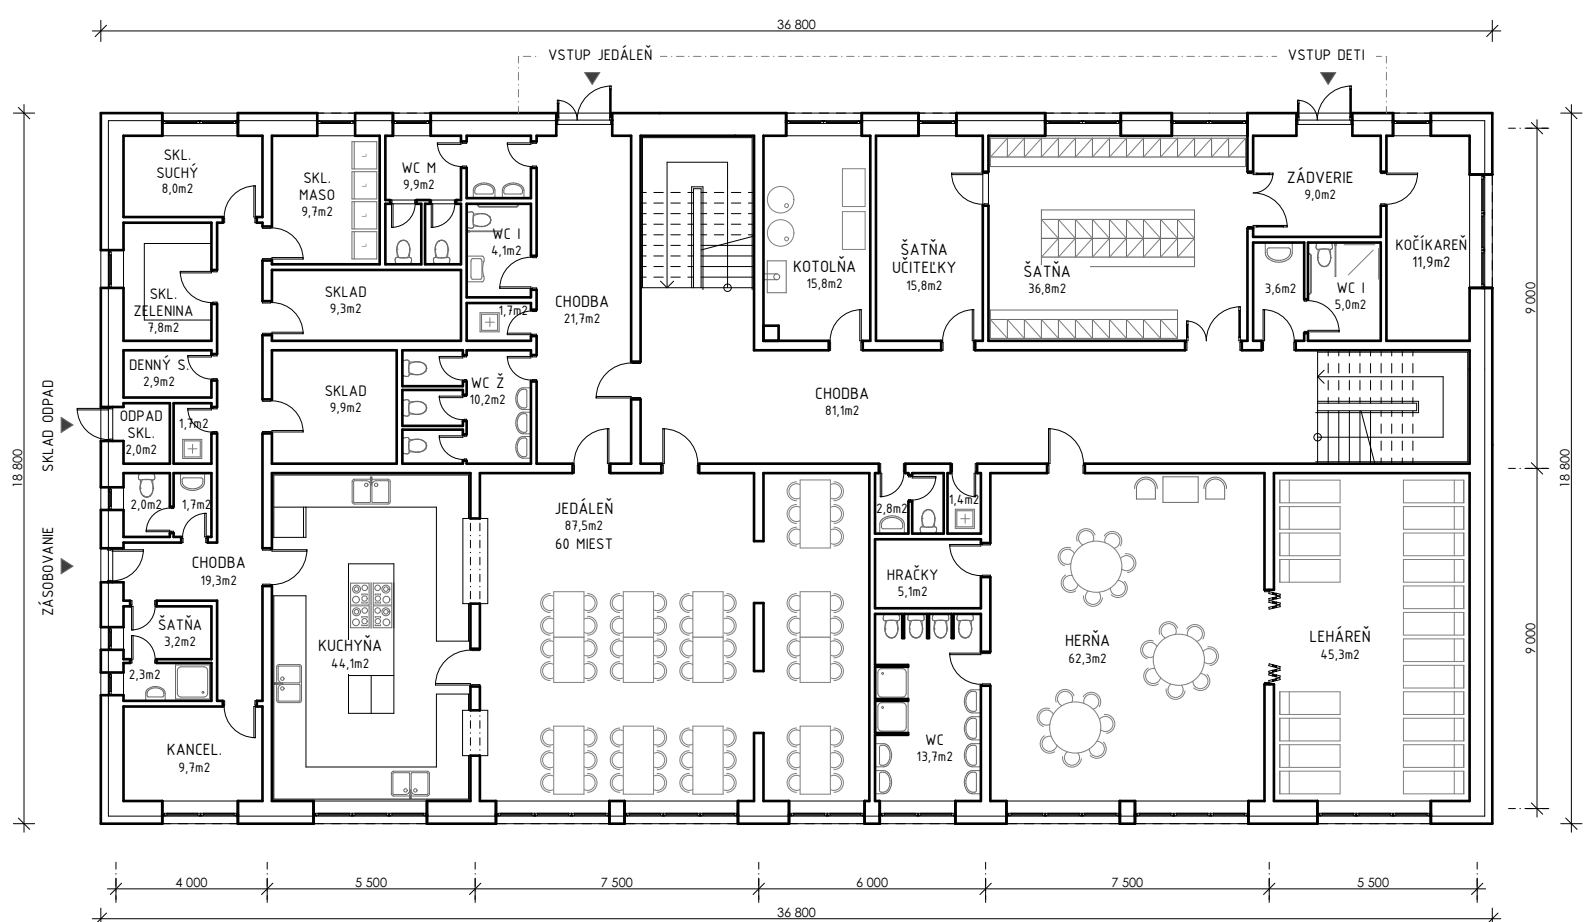

PÔDORYS PRÍZEMIA
M1:200