


Výtlačak C(1)  
HDPE DN200-1866,43 m

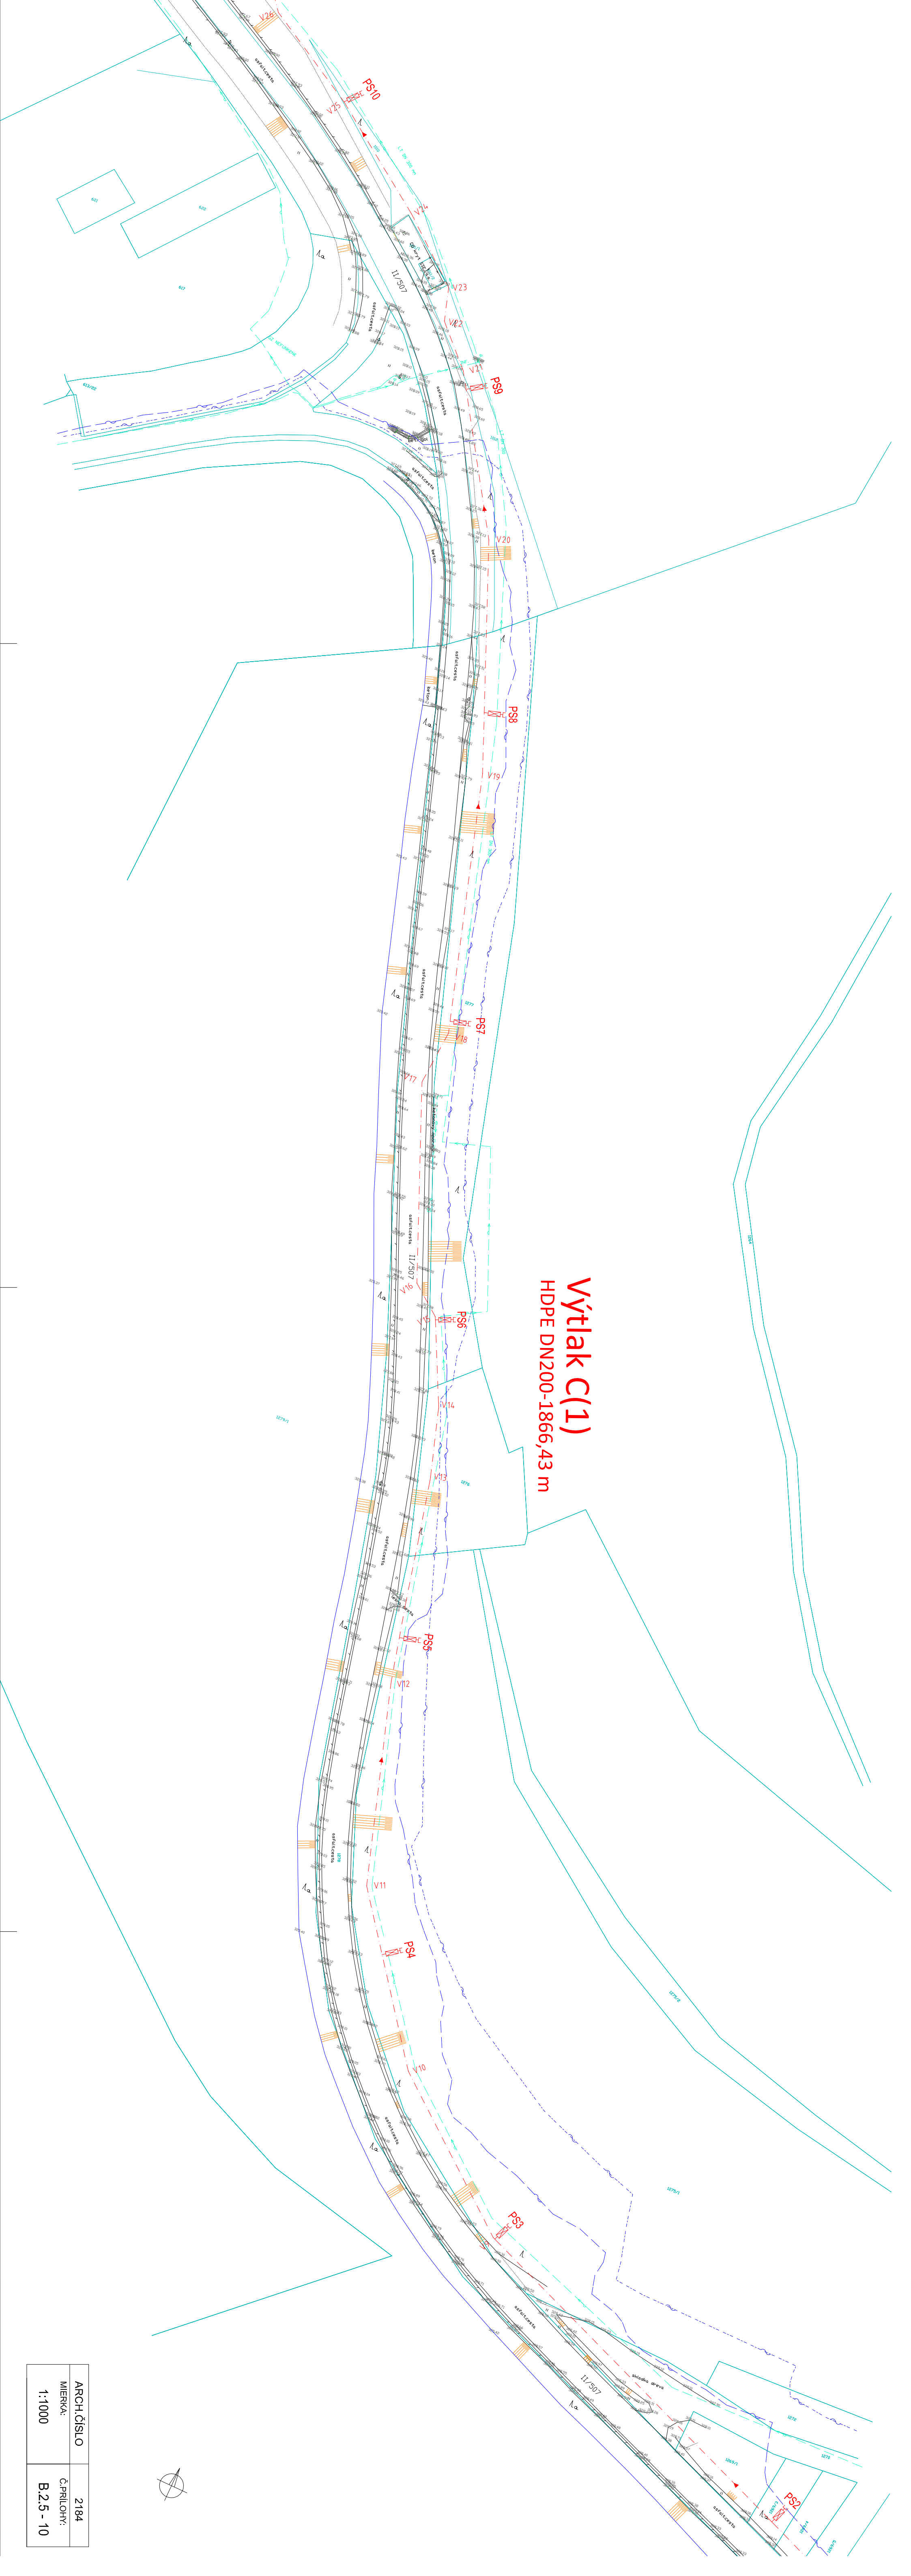

|            |            |
|------------|------------|
| ARCH.ČÍSLO | 2184       |
| MIERKA:    | Č.PRÍLOHY: |
| 1:1000     | B.2.5 - 10 |