


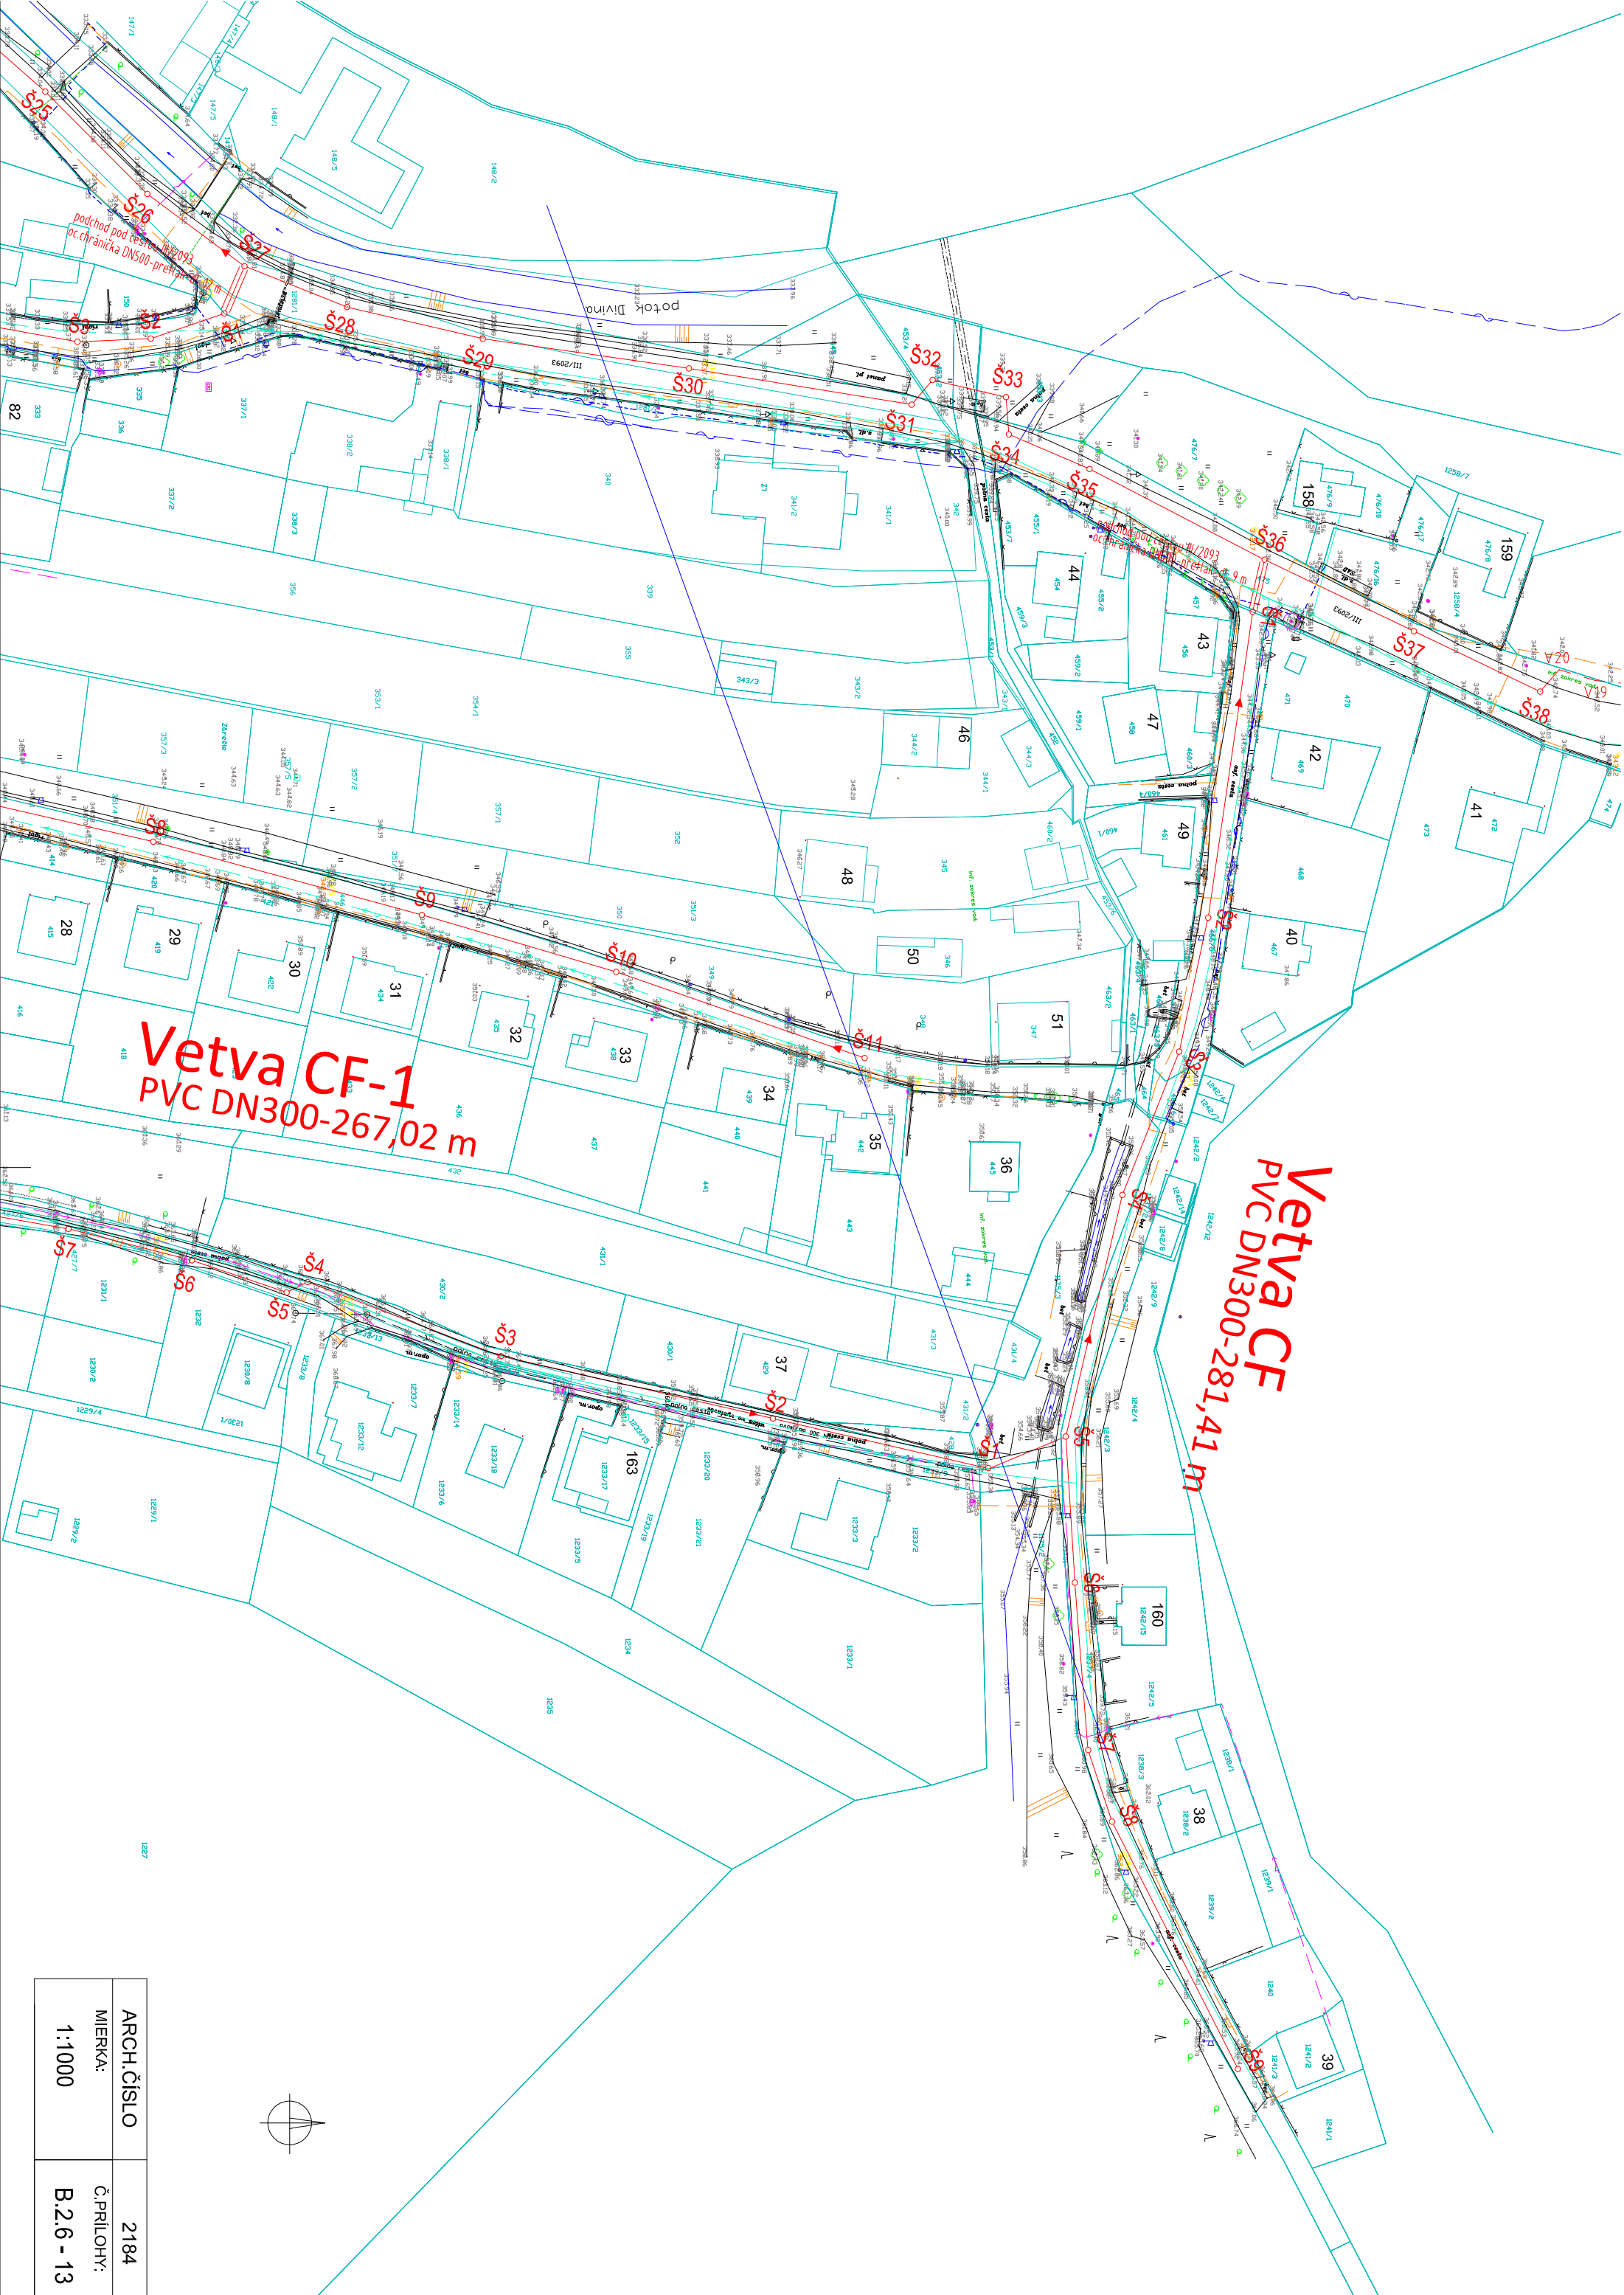

|                   |                          |
|-------------------|--------------------------|
| ARCH.ČÍSLO        | 2184                     |
| MIERKA:<br>1:1000 | Č.PRÍLOHY:<br>B.2.6 - 13 |