


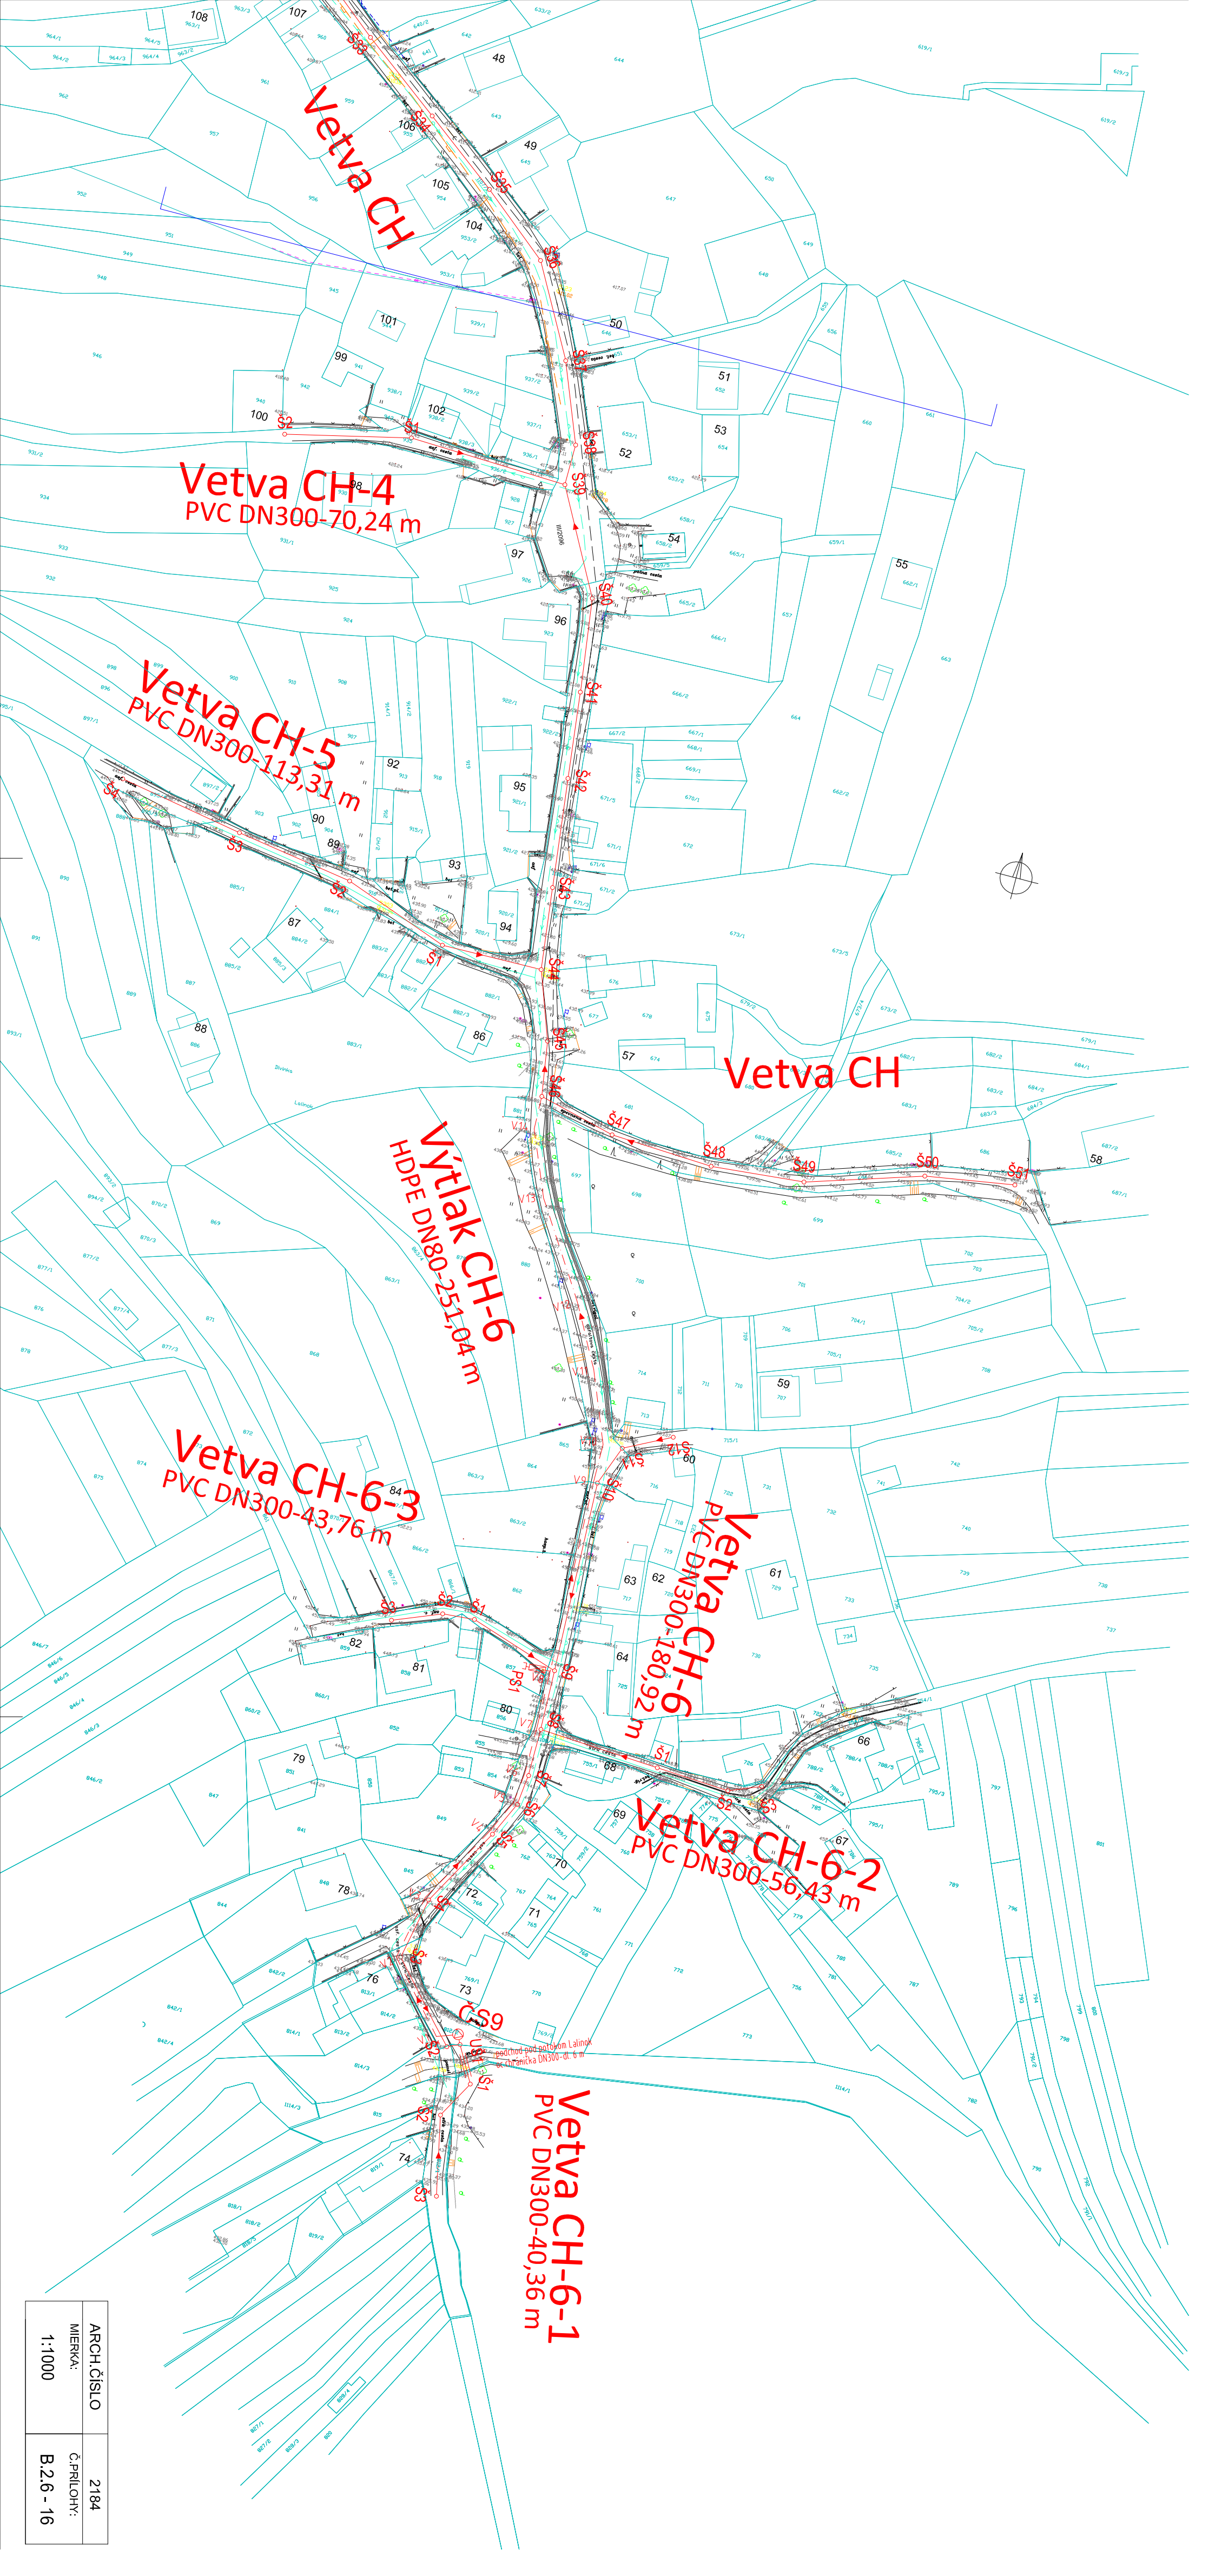

ARCH.ČÍSLO	2184
MIERKA:	Č.PRÍLOHY:
1:1000	B.2.6 - 16