


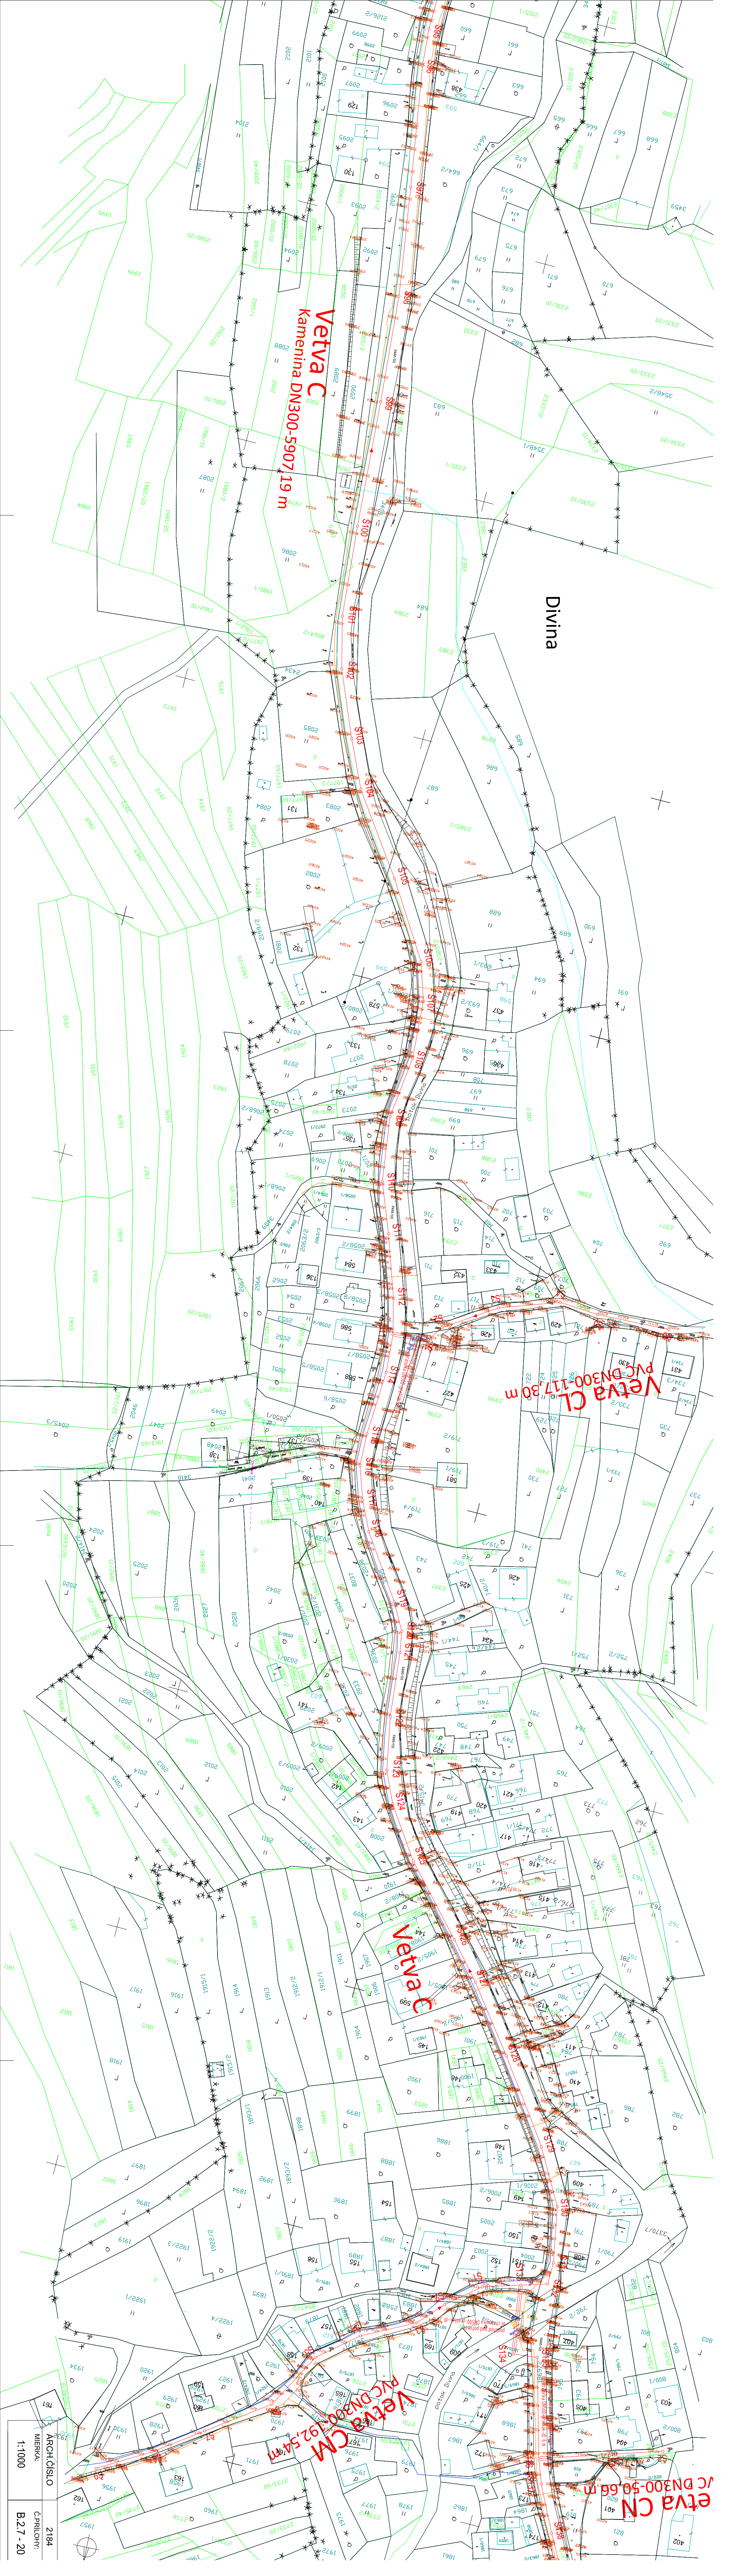

Divina

Vetva C
Kamenina DN300-5907 19 m

Vetva CL
PVC DN300 117,30 m

Vetva C

Vetva CM
PVC DN300 192,54 m

etva CN
IC DN300-50,66 m