


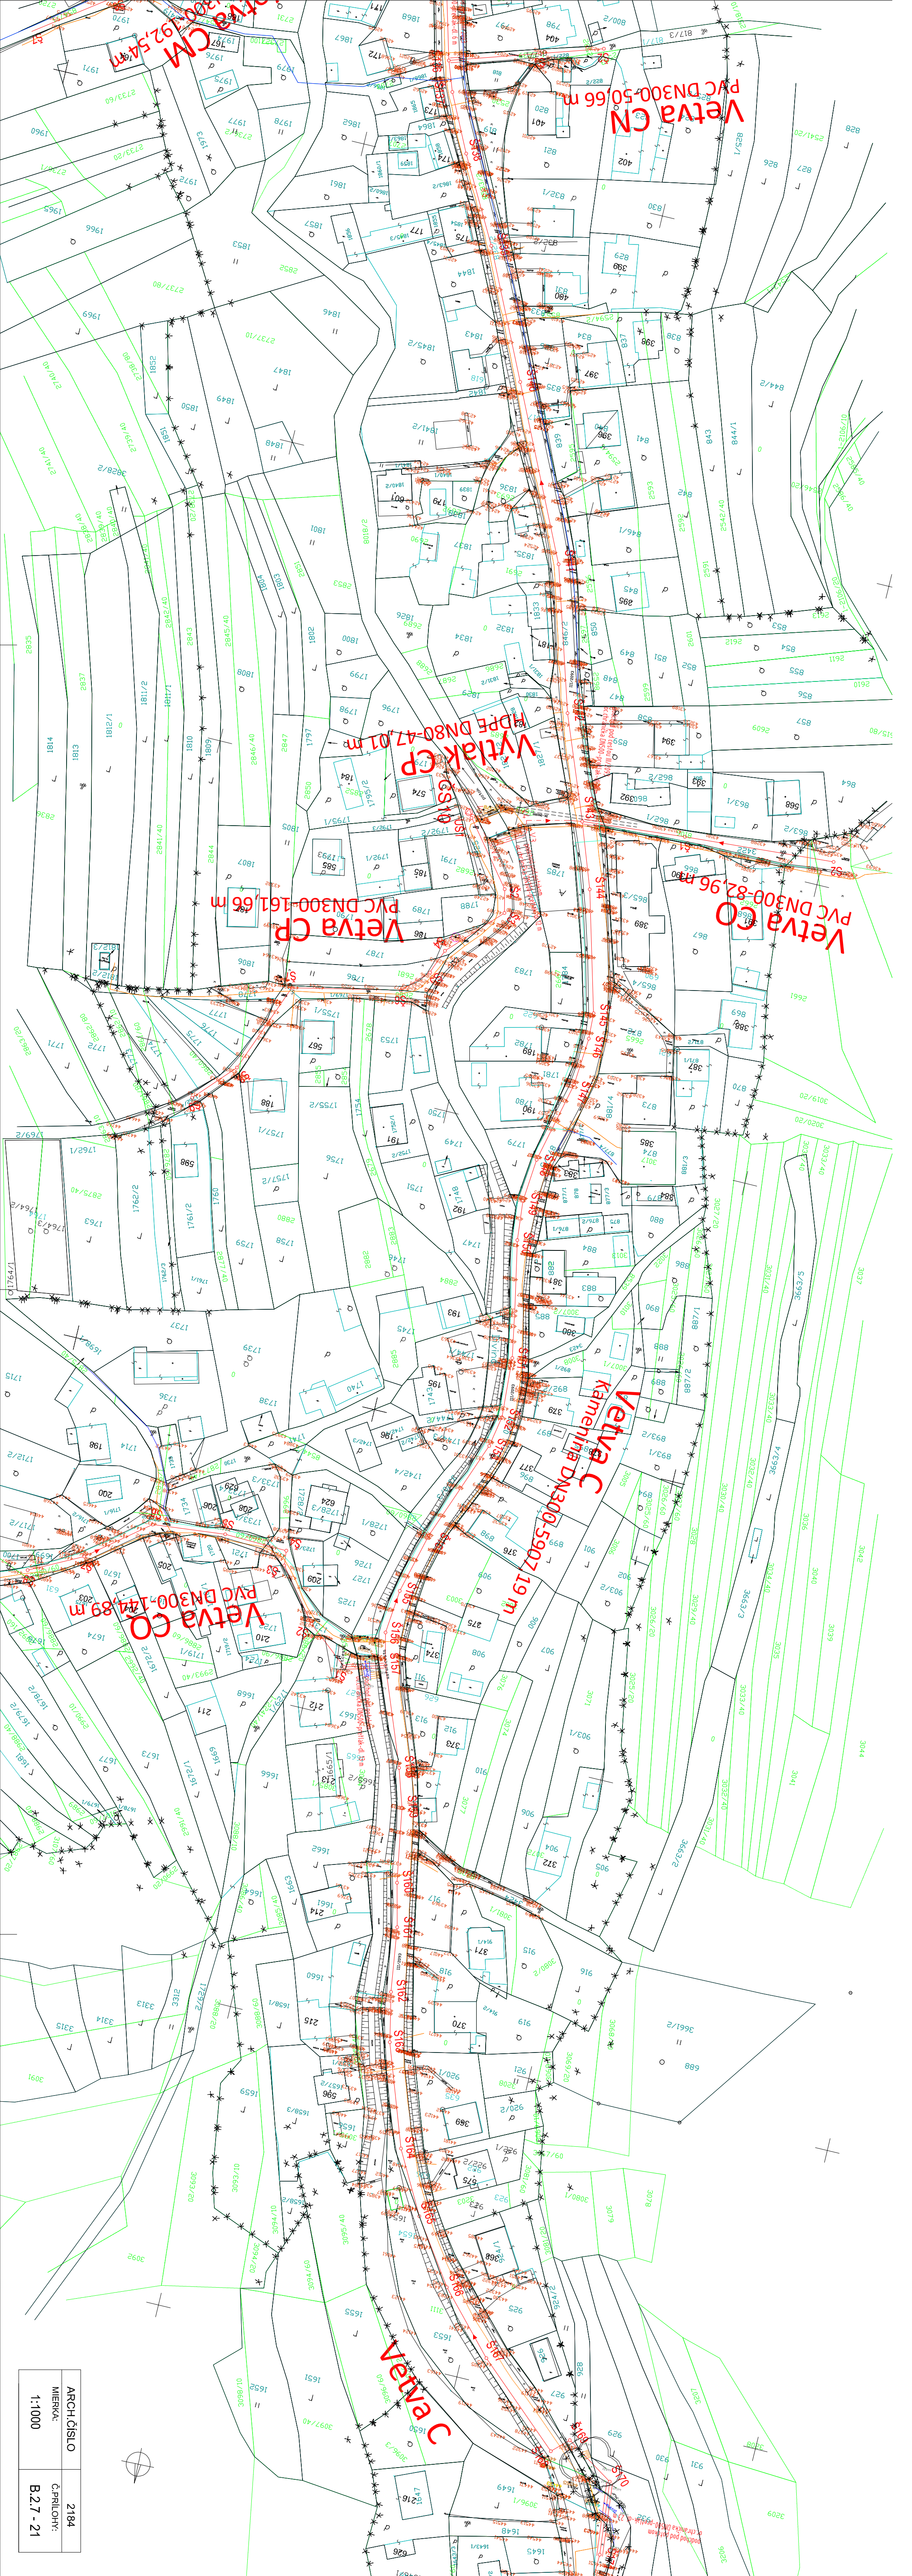

ARCH.ČÍSLO	2184
MIŠKA	Č.PRILOHY:
1:1000	B.2.7 - 21