


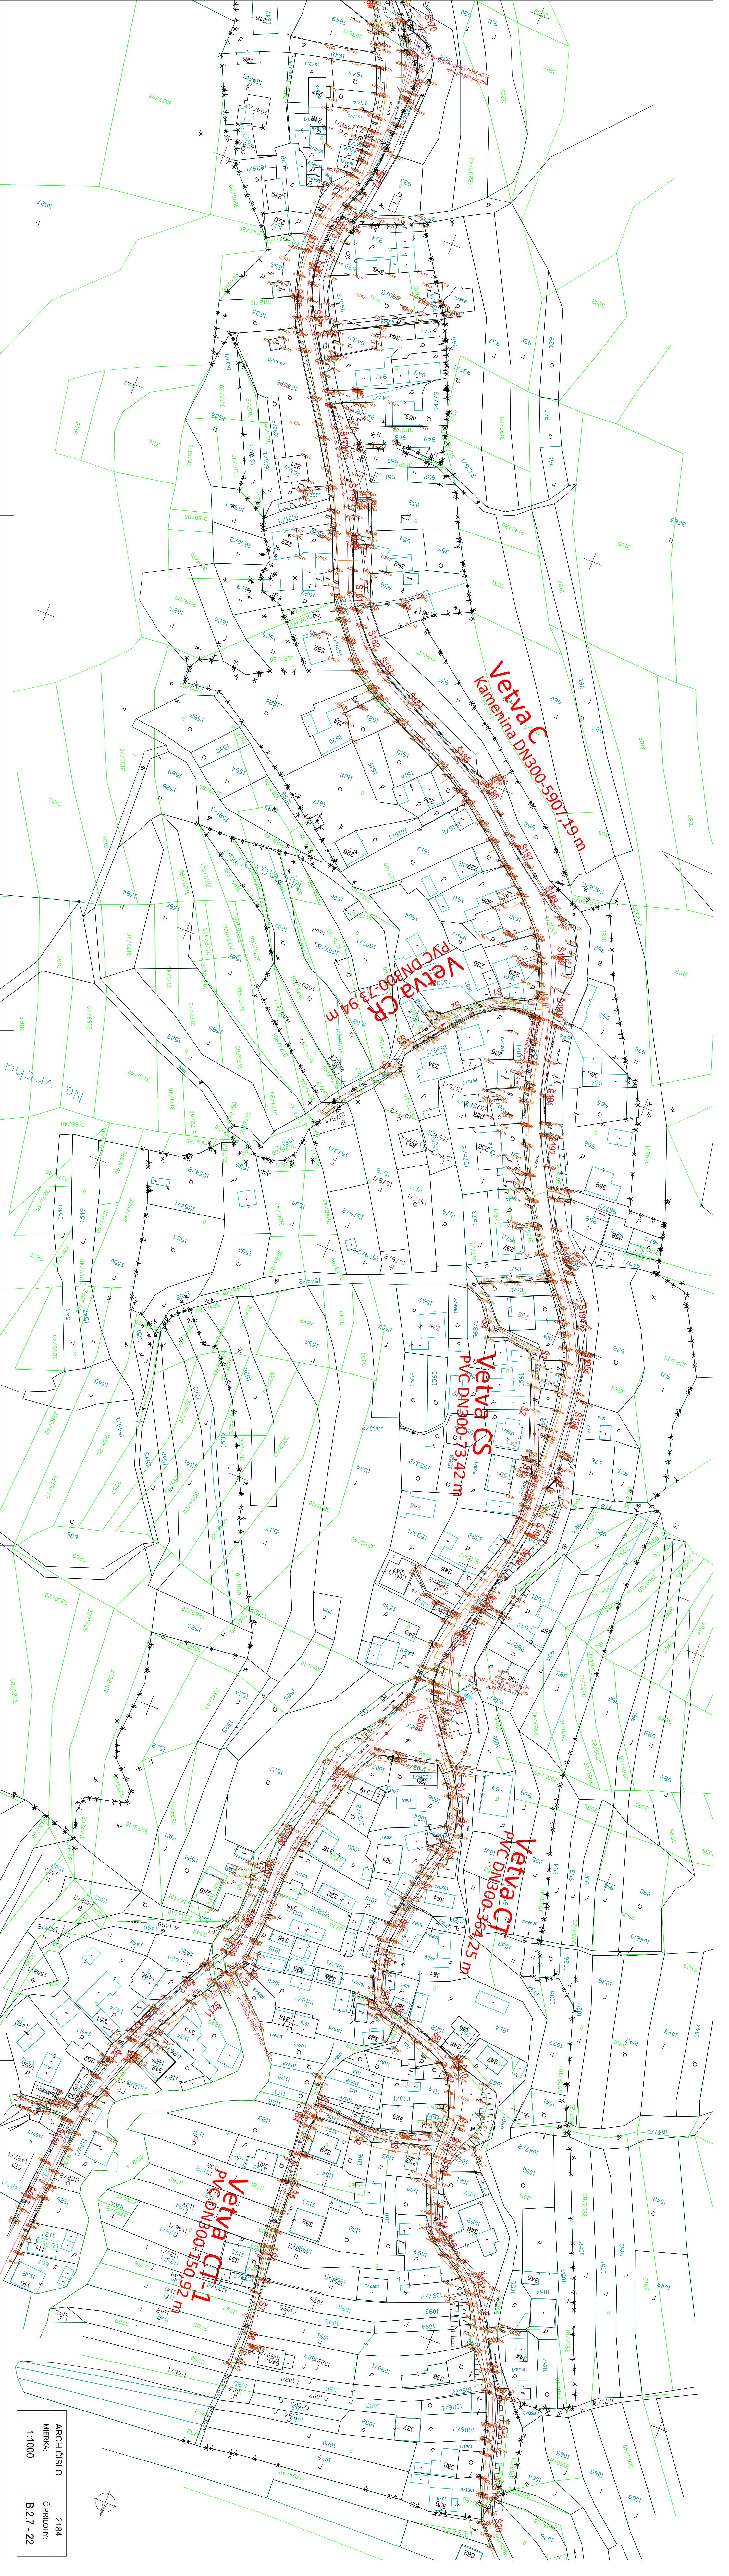

ARCH.ČÍSLO	2184
MĚŘKA	Č.ŘÍŠLOHY
1:1000	B.2.7 - 22