


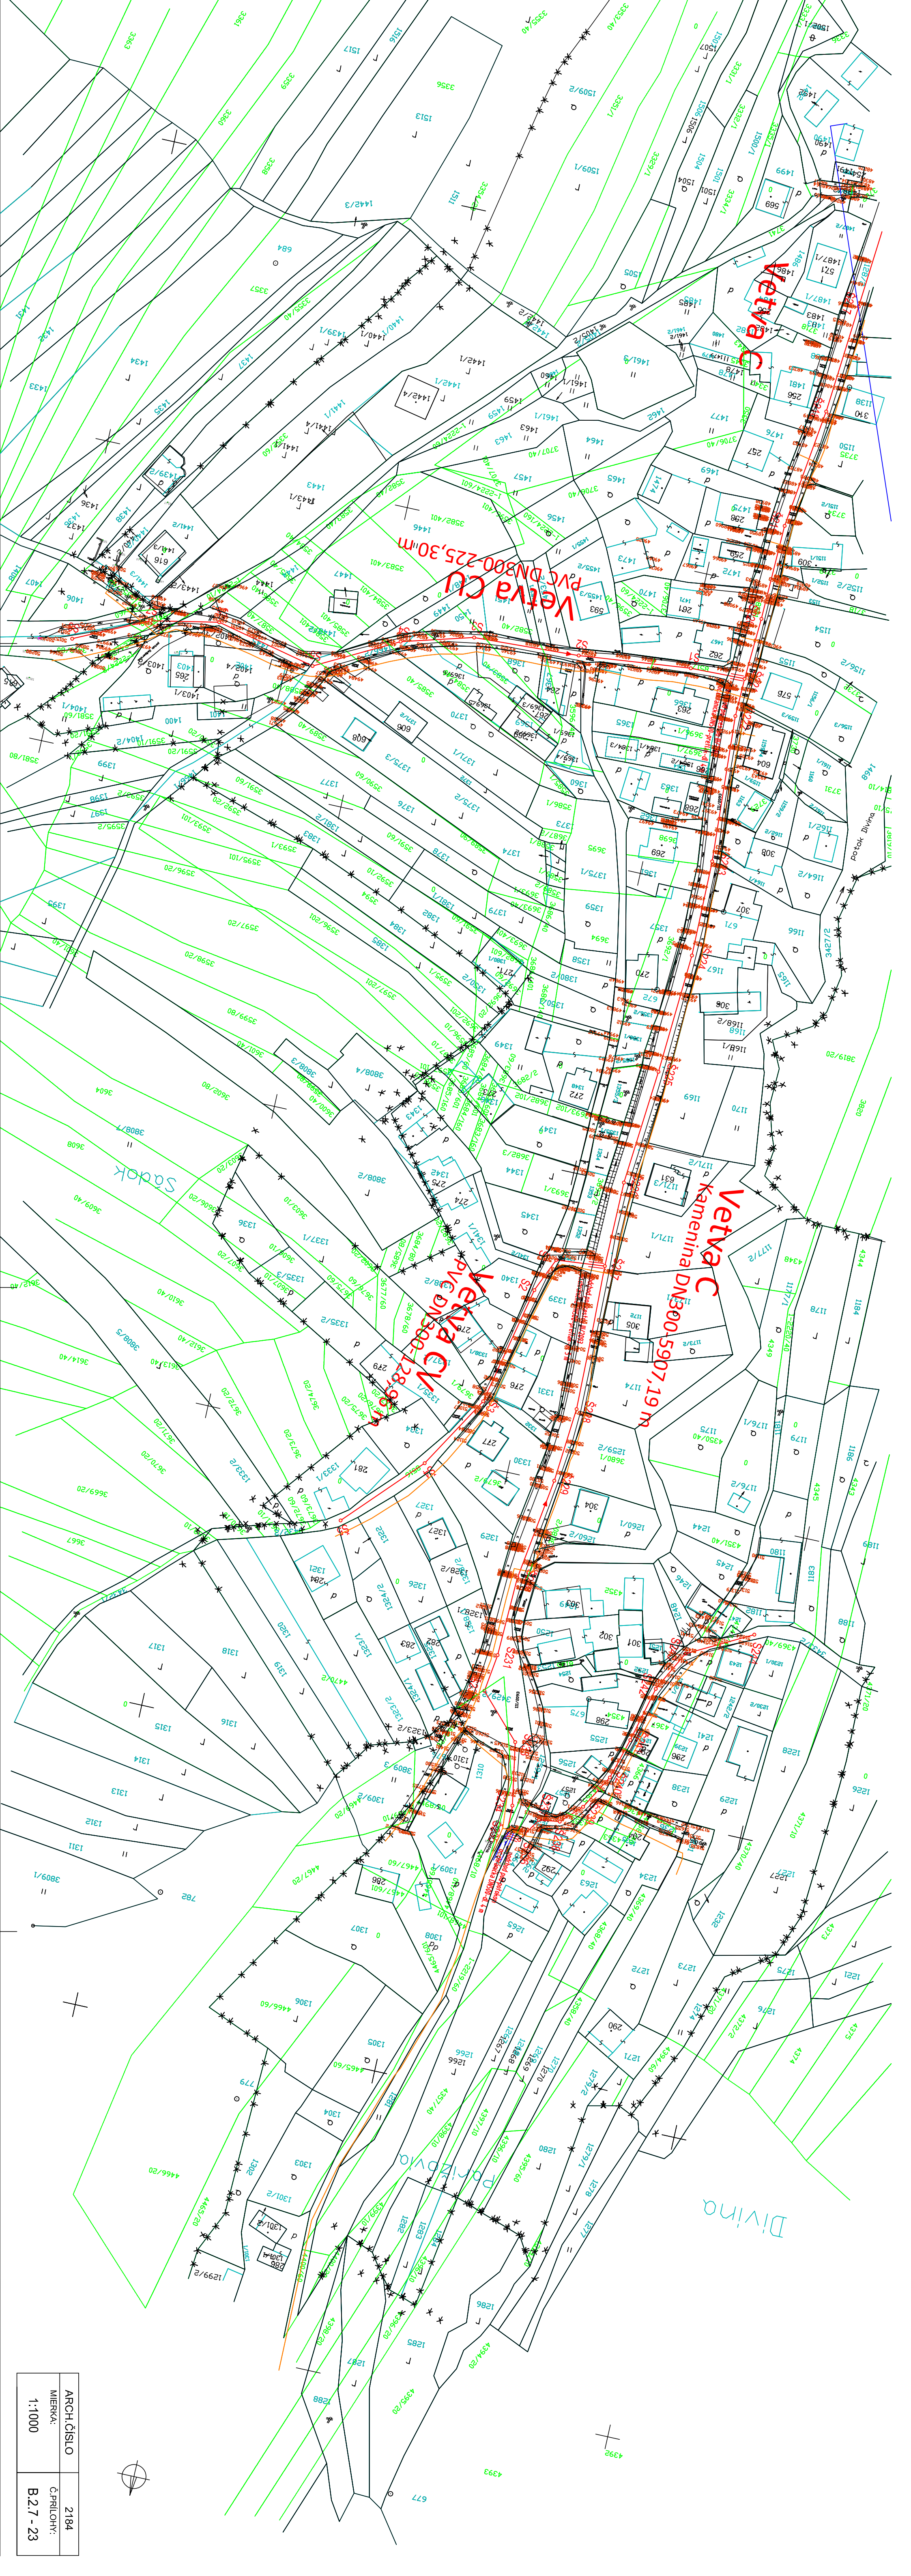

ARCH. ČÍSLO:	2184
MĚRKA:	C. PŘÍLOHY:
1:1000	B.2.7 - 23