


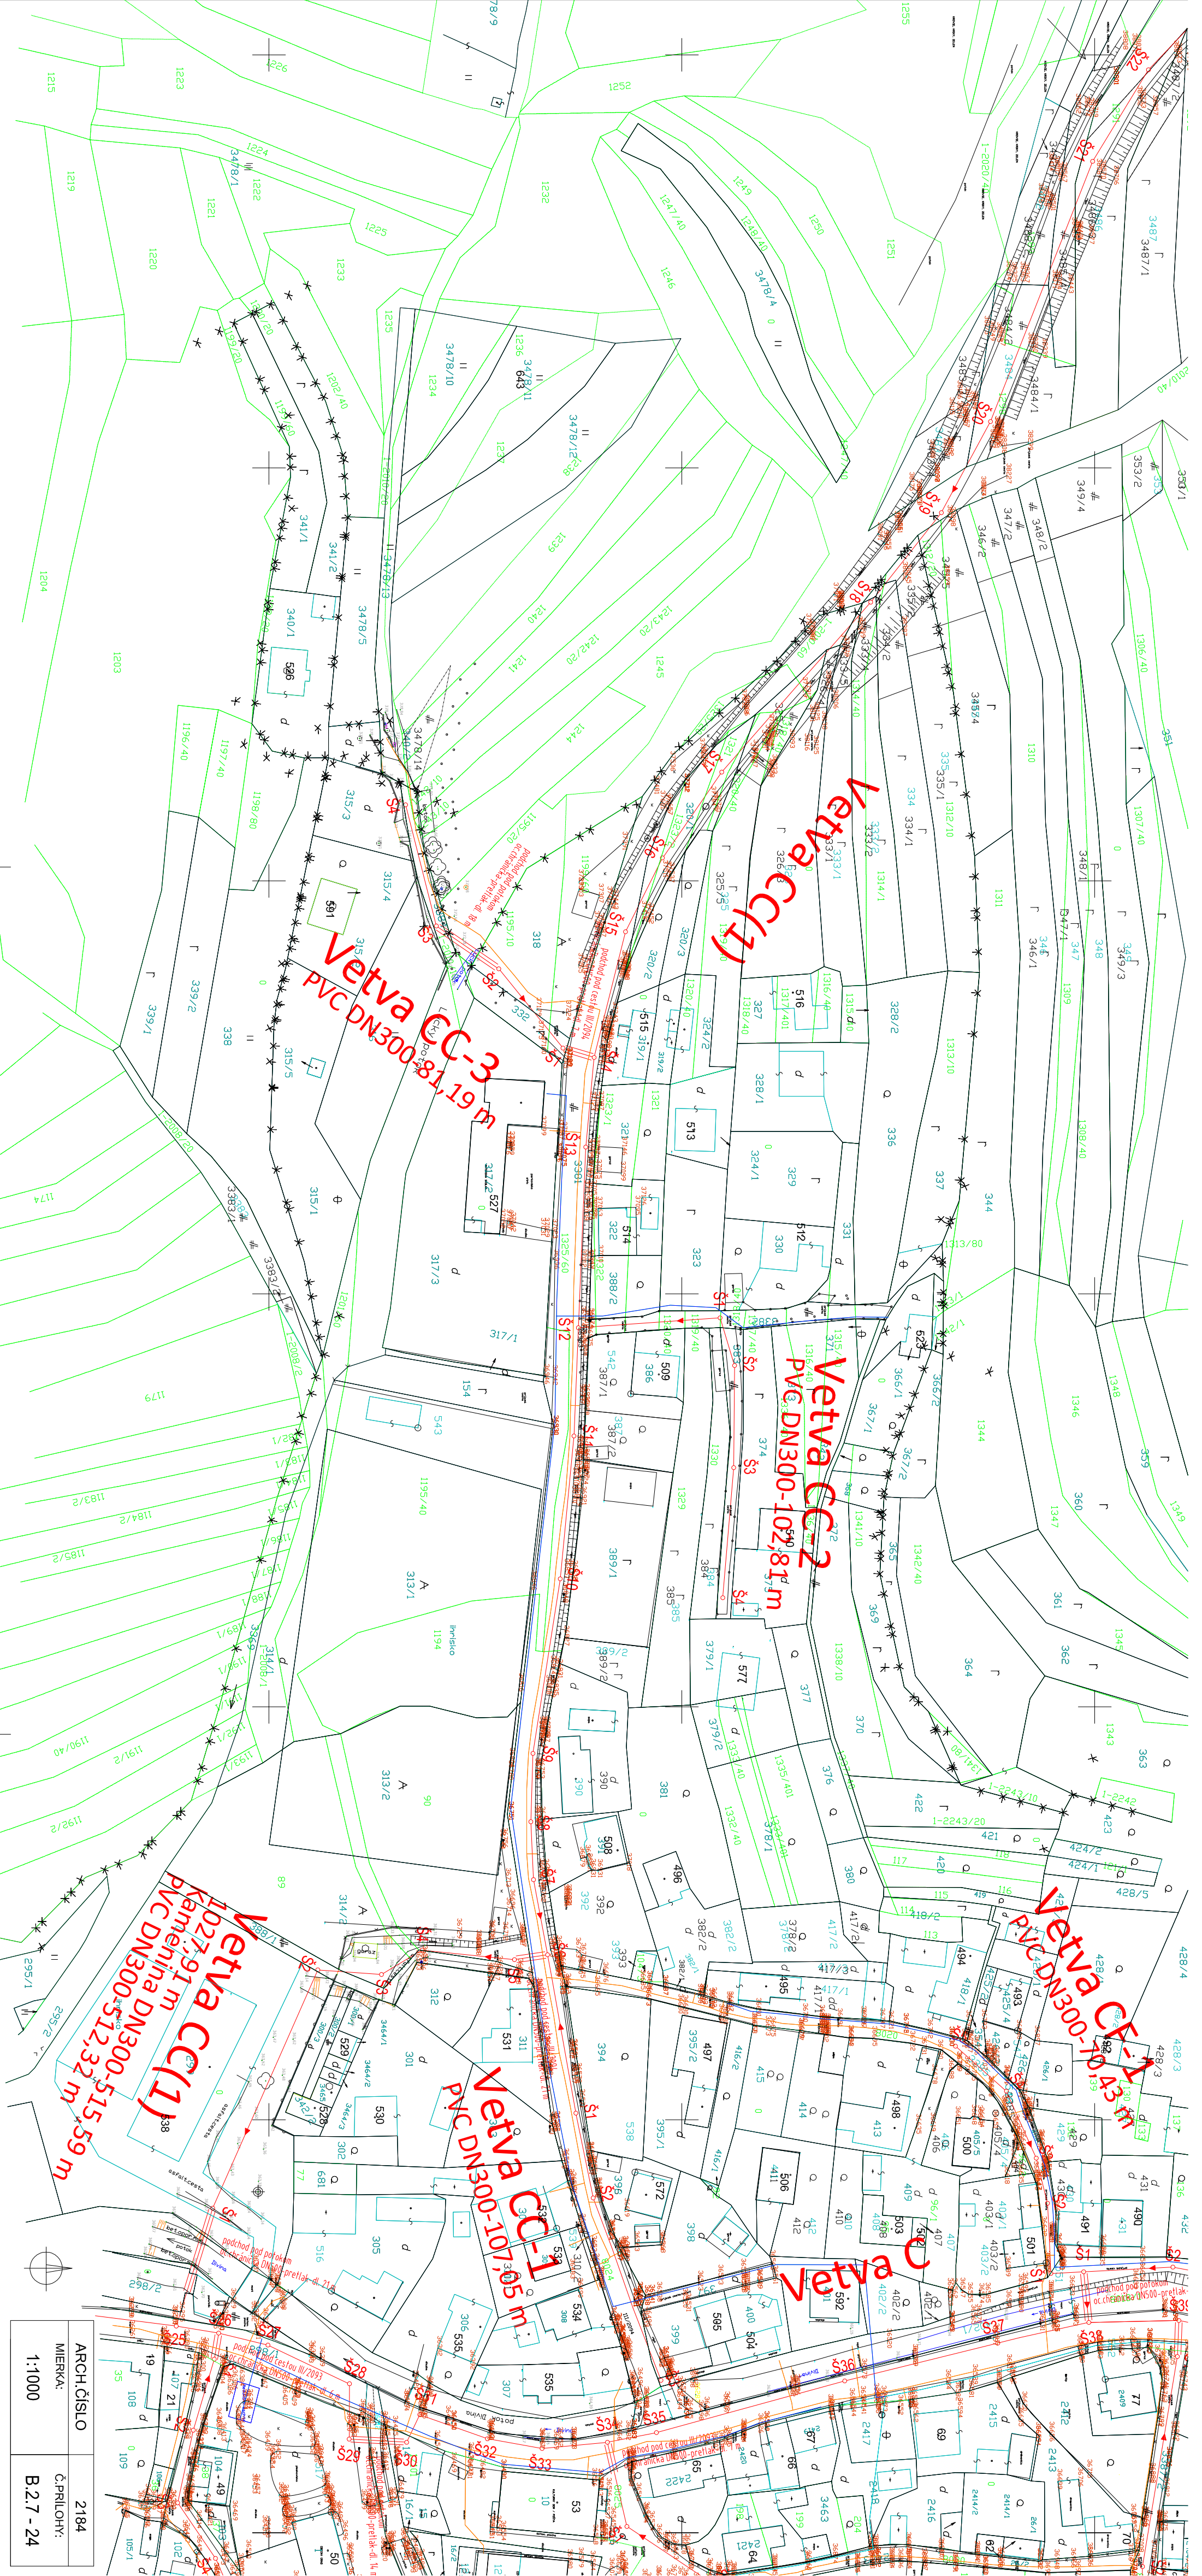

ARCH. ČÍSLO	2184
MĚRKA:	C.PRÍLOHY:
1:1000	B.2.7 - 24