


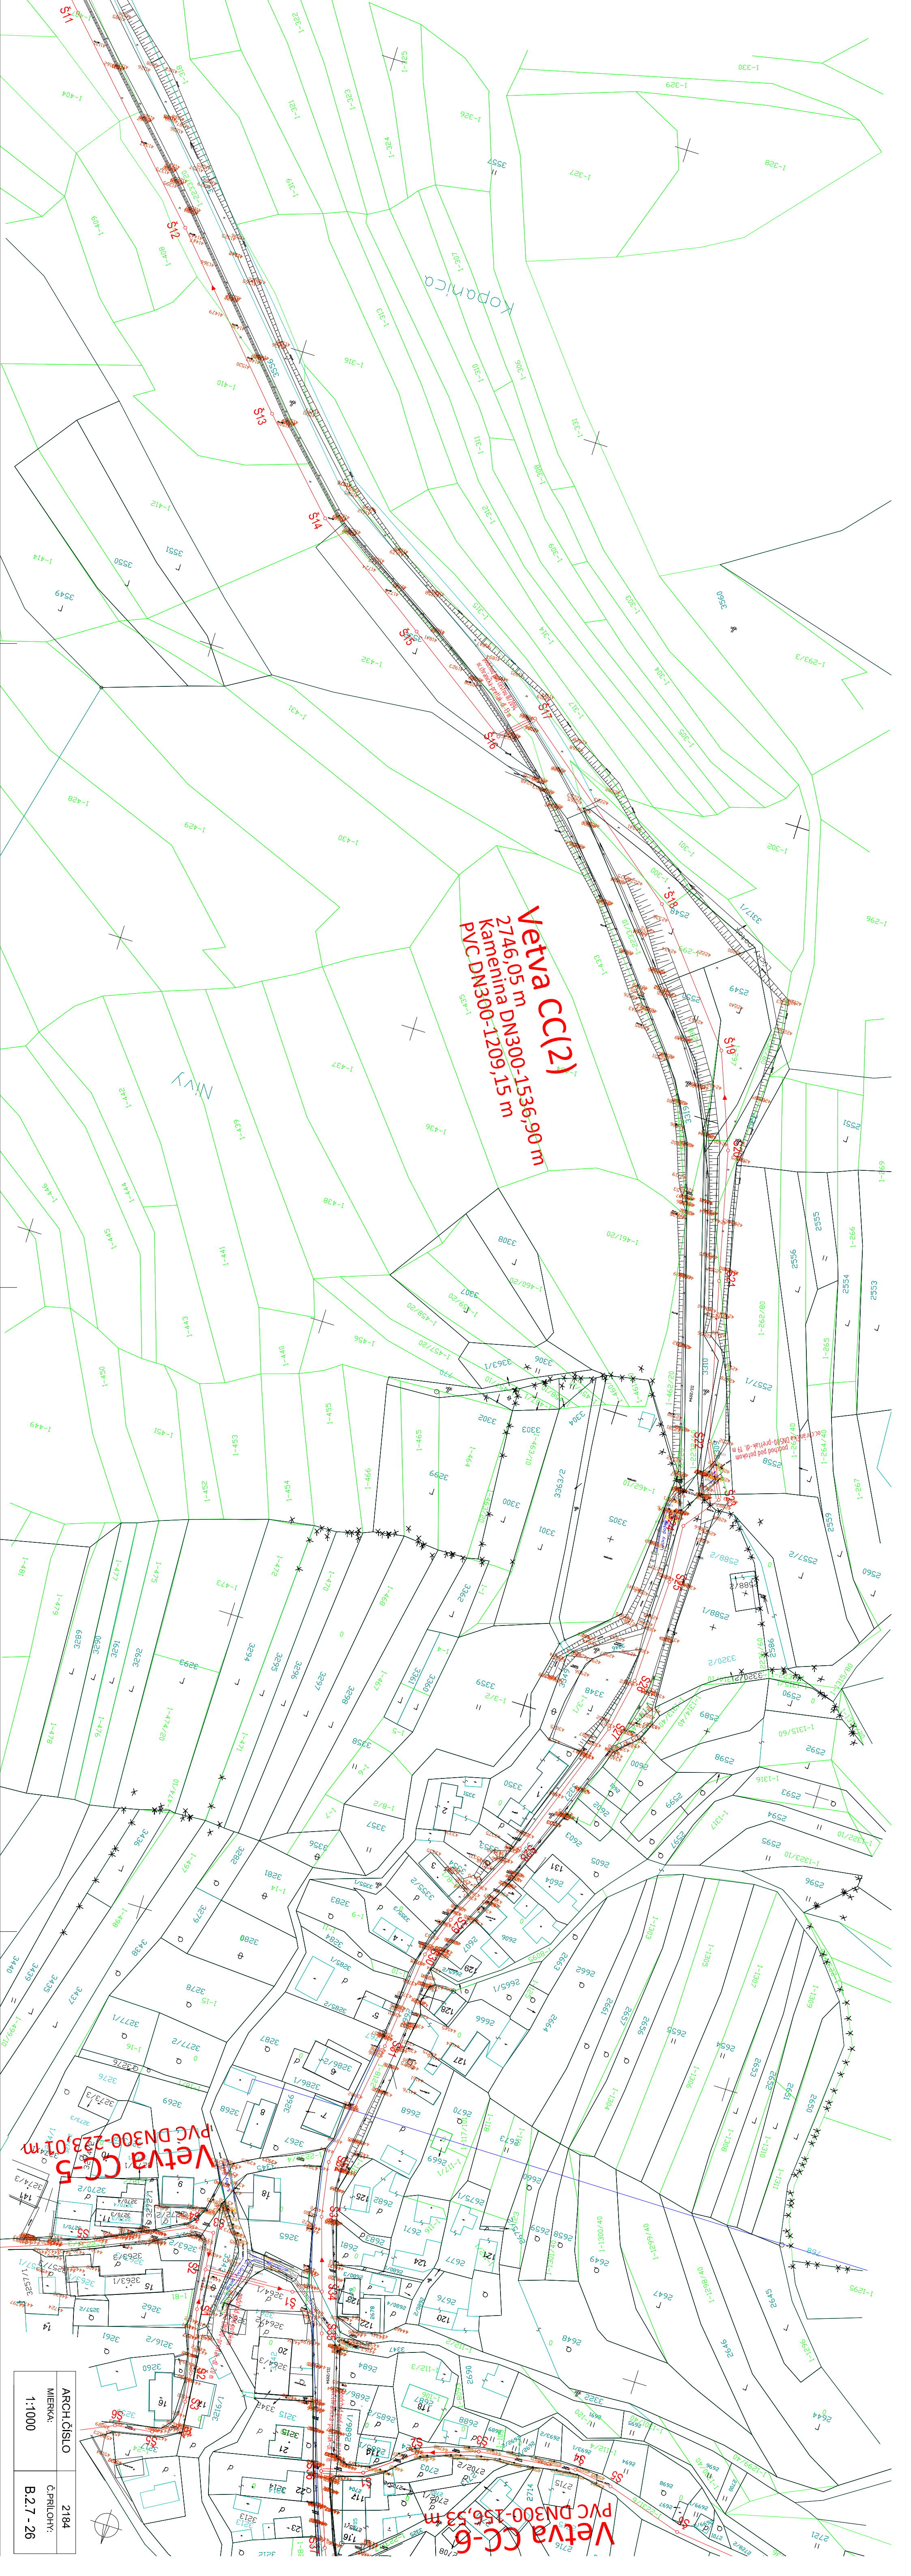

Vetva CC(2)
2746,05 m
kamenina DN300-1536,90 m
PVC DN300-1209,15 m

Vetva CC-5
PVC DN300-123,01 m

Vetva CC-6
PVC DN300-156,53 m

ARCH.ČÍSLO	2184
MIERKA:	Č.PRILOHY:
1:1000	B.2.7 - 26