


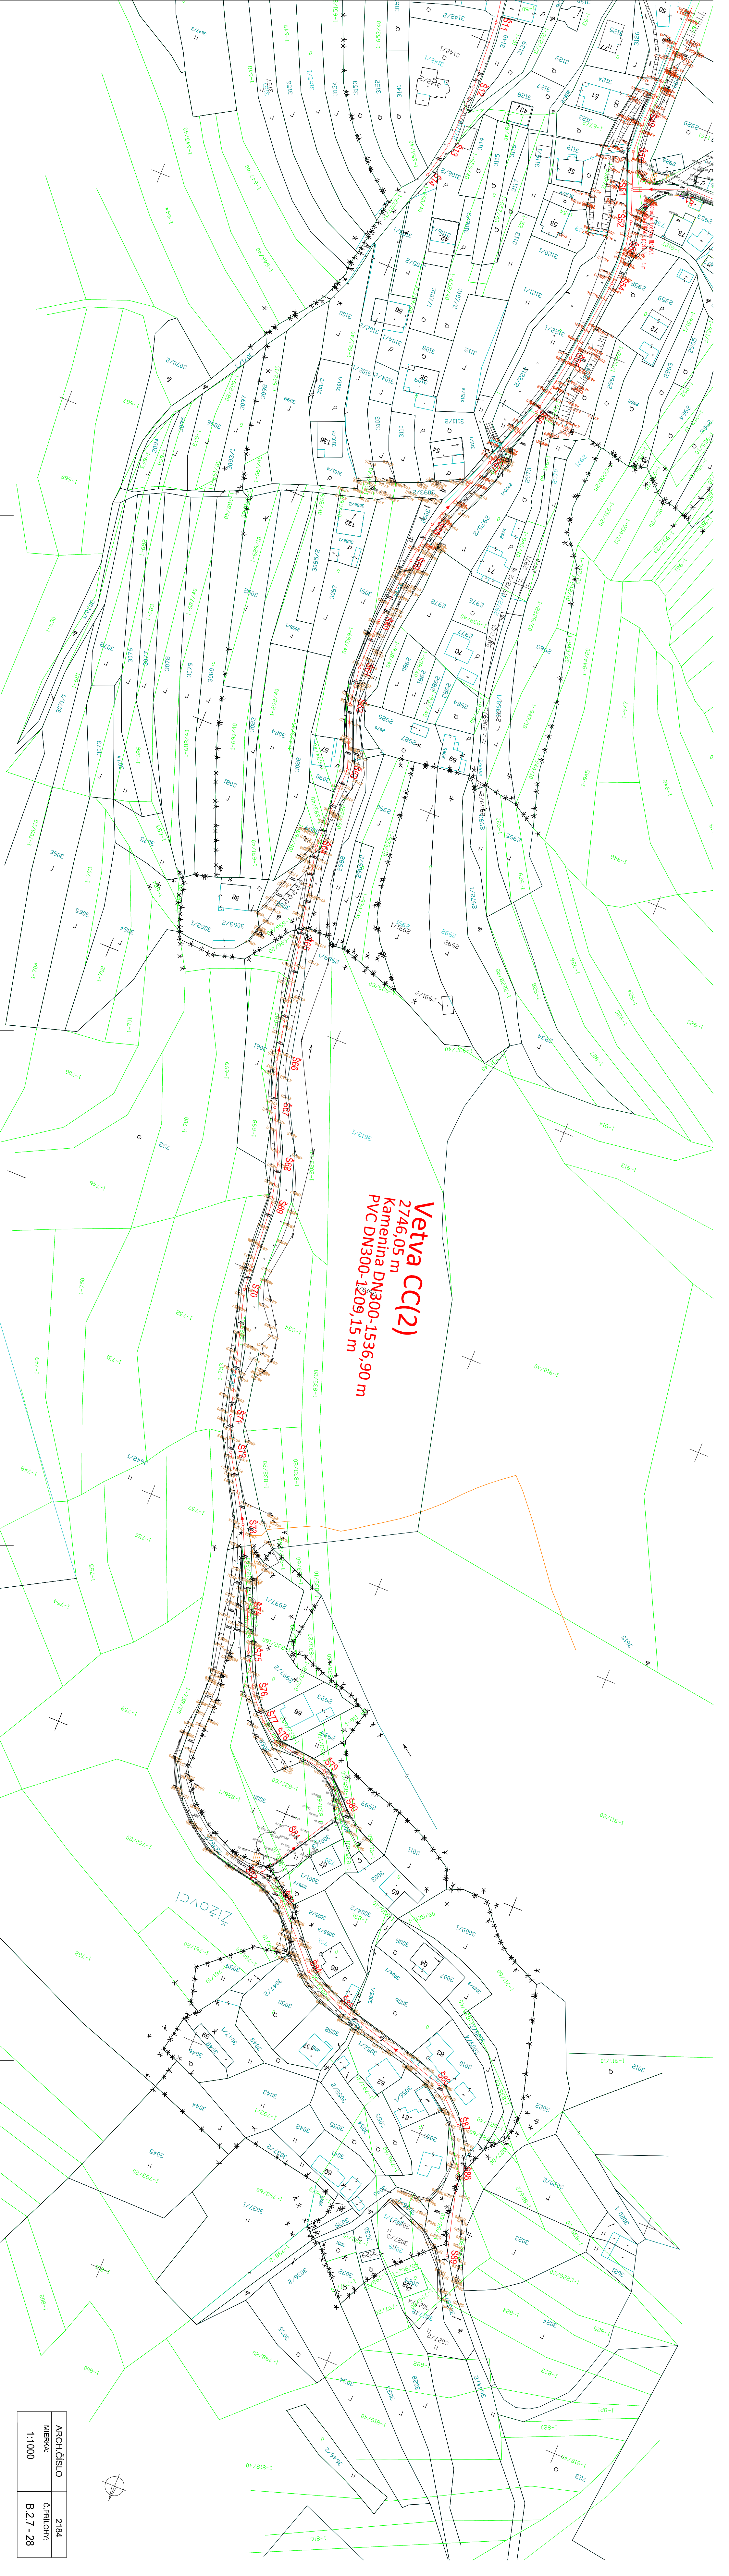

Vetva CC(2)
2746,05 m
Kamenina DN300-1536,90 m
PVC DN300-1209,15 m