


M 1:20


M 1:20

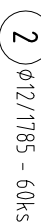


M 1:10



M 1:50

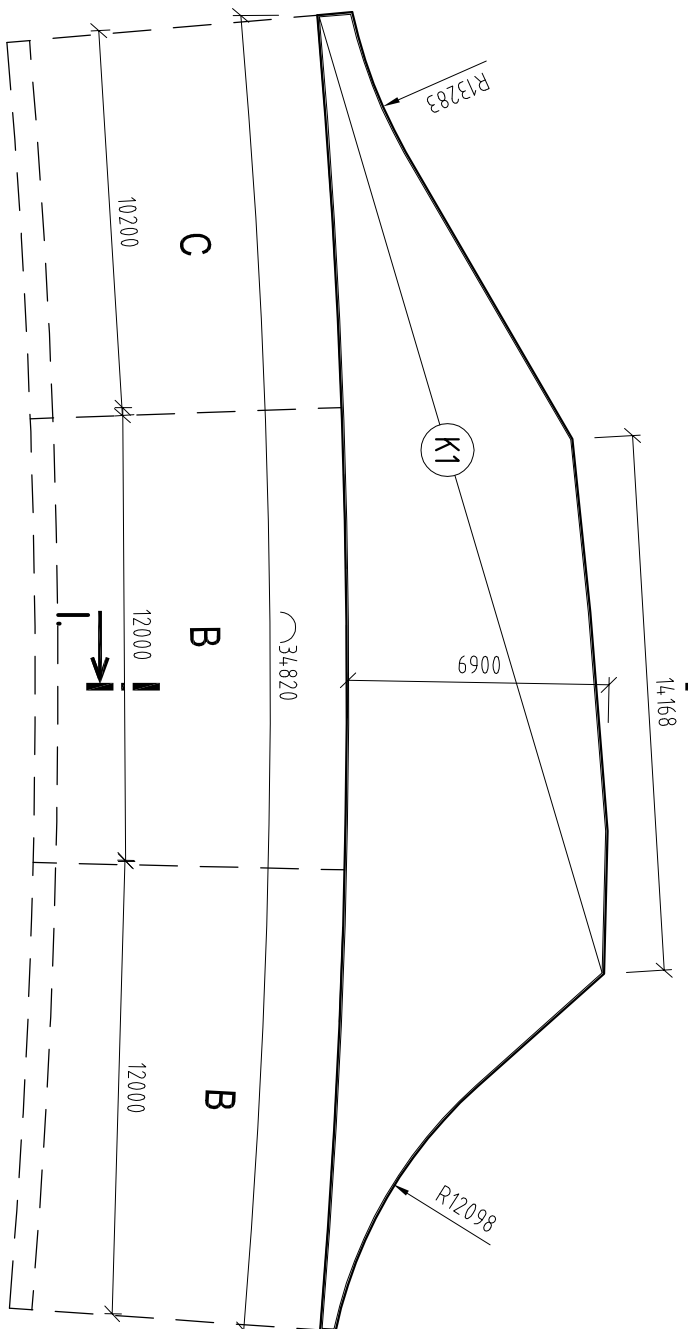


M 1:50

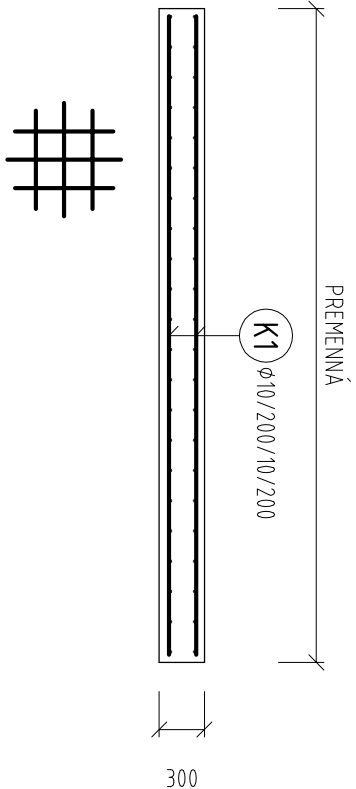

Číslo pol.	Ø [mm]	Dĺžka [m]	Počet [ks]	Celková dĺžka [m]				
				Ø10	Ø12	Ø14	Ø20	
1	20	3,140	60				488,40	
2	12	1,785	60		107,10			
3	12	2,840	60		170,84			
4	12	1,330	60		79,80			
5	14	7,640	60			458,40		
6	10	11,900	83	987,70				
6a	10	2,000	40	80,00				
7	10	0,580	60	34,80				
8	10	1,120	215	240,80				
9	12	2,000	60		120,00			
Celková dĺžka výstupu [m]				1343,30	477,50	158,40	488,40	
Jednotková hmotnosť [kg/m]				0,617	0,888	1,208	2,466	
Hmotnosť výstupu [kg]				828,82	423,84	553,75	1204,39	
Celková hmotnosť výstupu [kg]				3011				
Hmotnosť spojovacieho materiálu [kg]				332				
Hmotnosť spoju [kg]				3313				
Hmotnosť celkom pre 2x5,2b dosiek [kg]				6626				


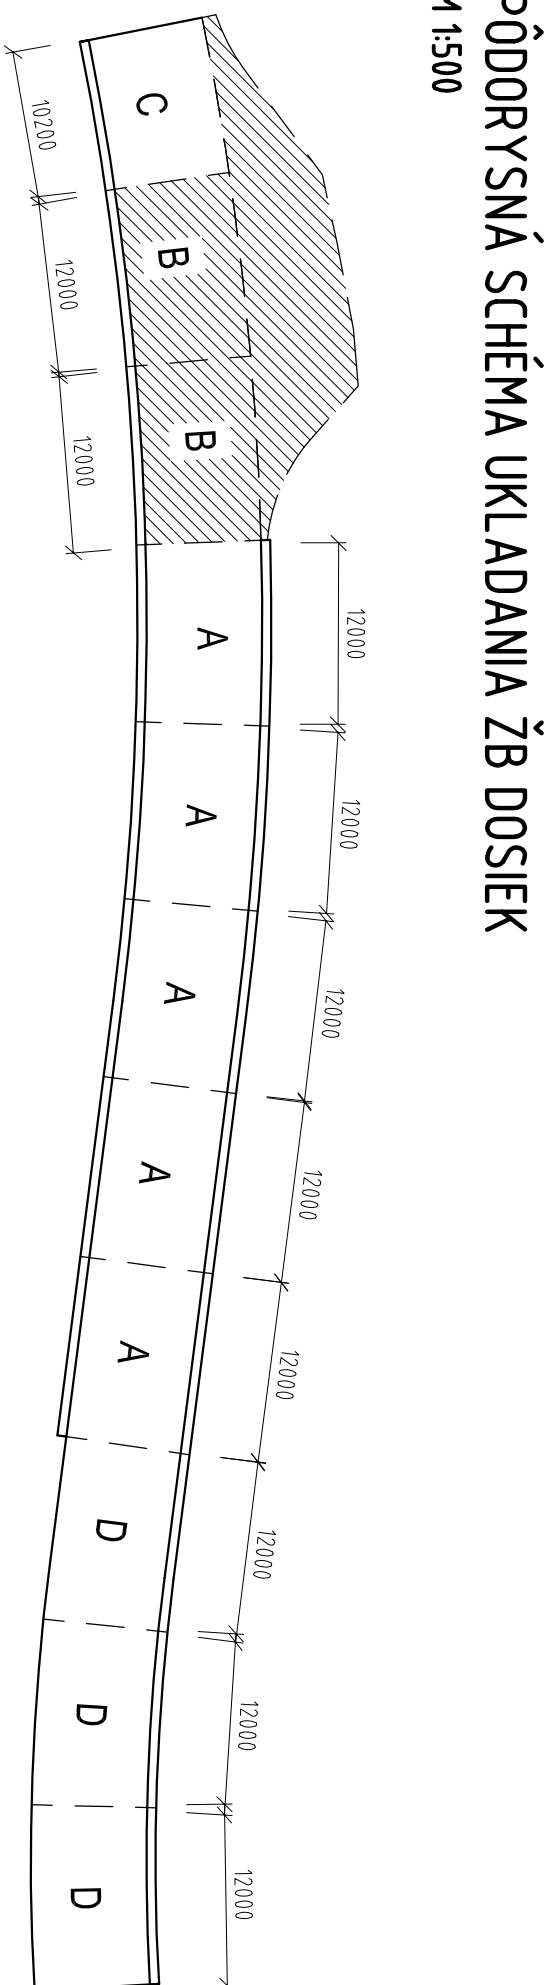[illegible]

		OBRAZLOŽENIE: SLOVENSKÁ SPRÁVA CIESTI BRATISLAVA IV, NÁST. ŽILINA Bratislava, 06.09.01 Tel.: 057/4 626 55, 44 636 99	
PRÍLOHA:		DÁTUM: 06.09.01	
VÝKRES VYSTUŽE: 2B DOKM. - 1TP B		DOKUMENT: 1201_150	
OBJEKT: 103-00 česta I/4, čupna podlažku km 12,504-40 - 12,613-40		MIERKA: 1:200	
PRÍLOHA:		ČÍSLO: 1201_150	