


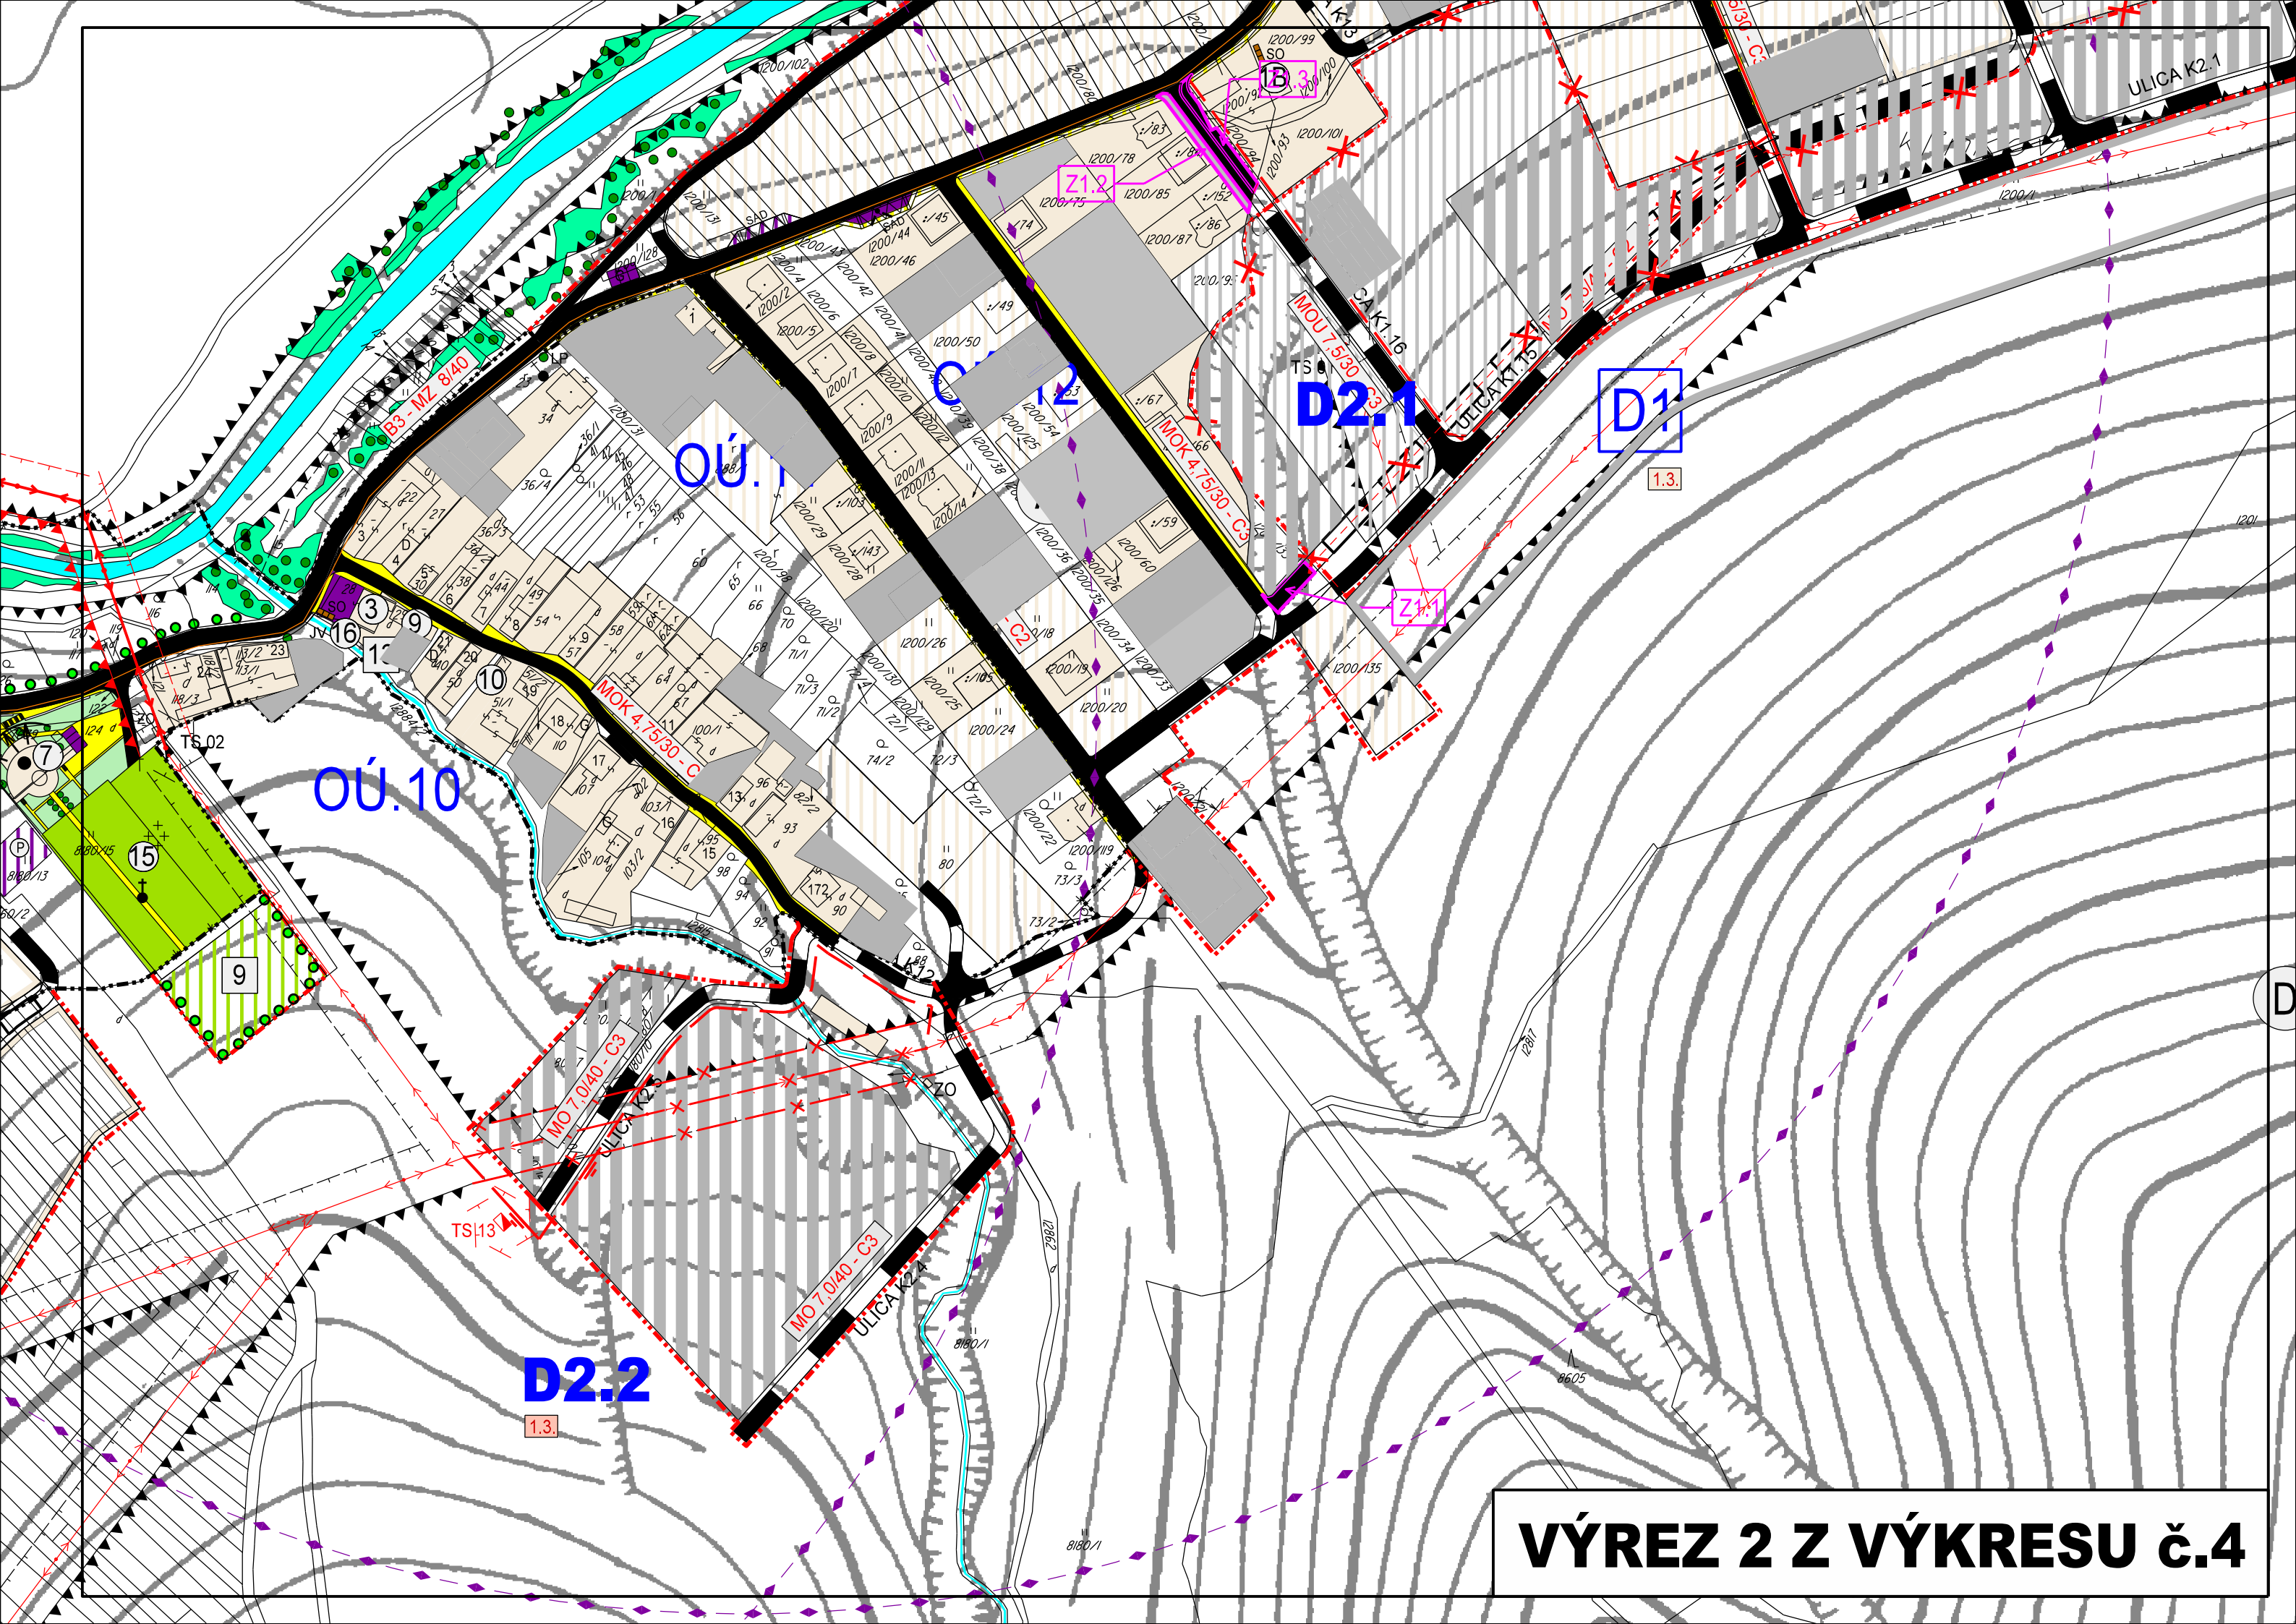

OÚ.10

OÚ.11

D2.2

D2.1

D1

VÝREZ 2 Z VÝKRESU č.4