

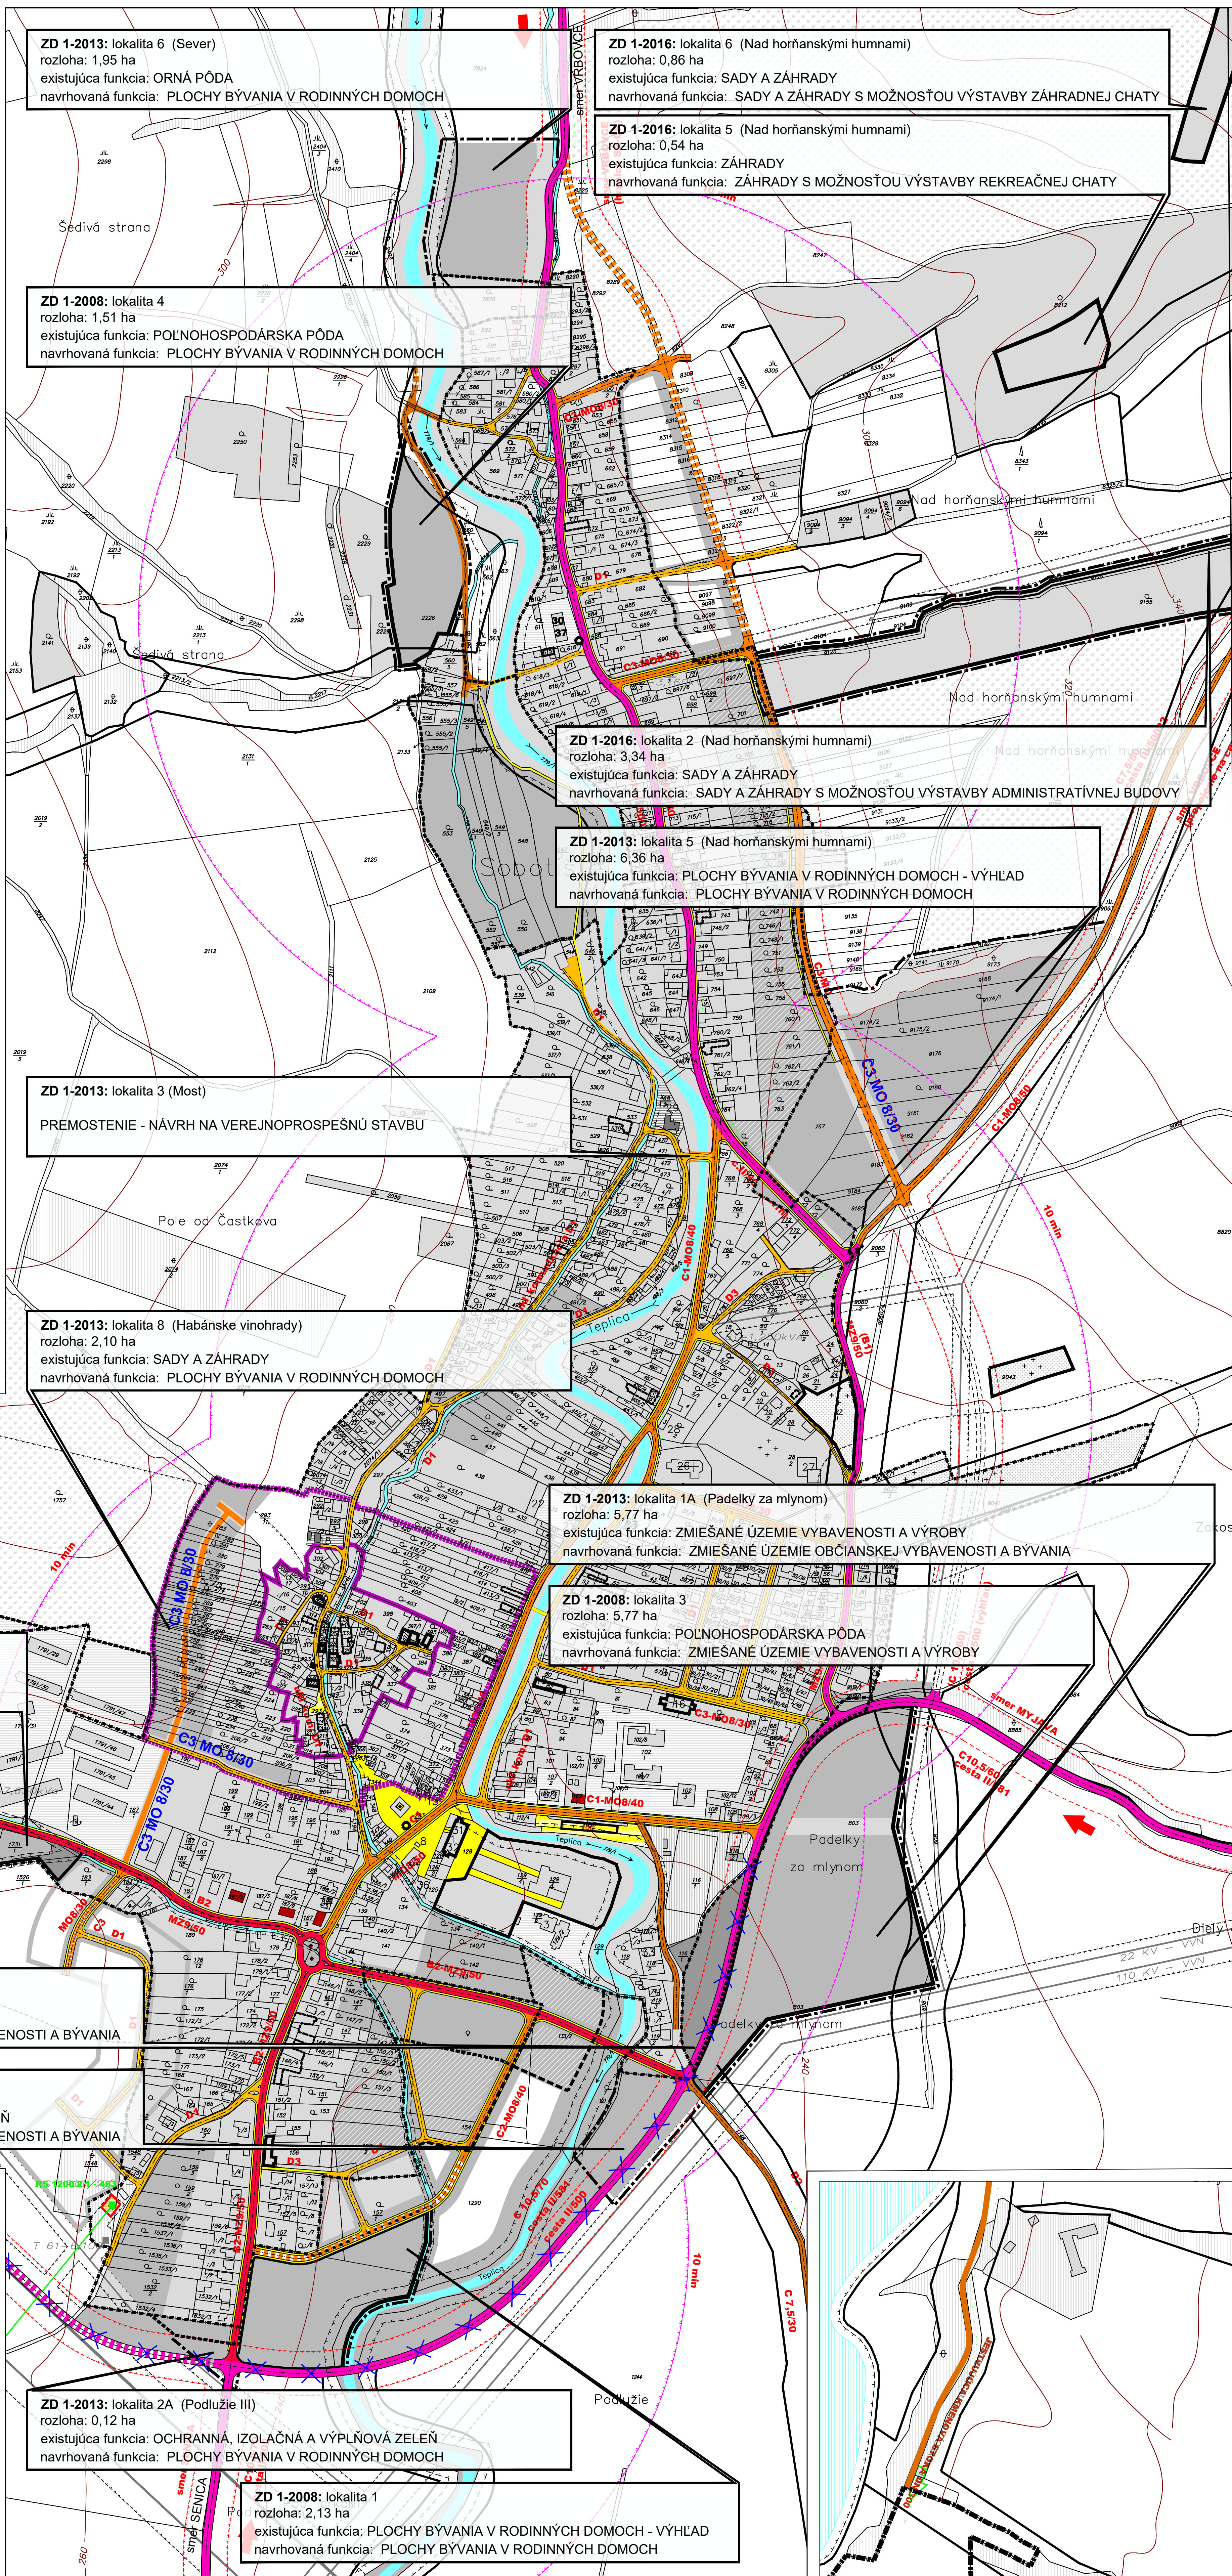
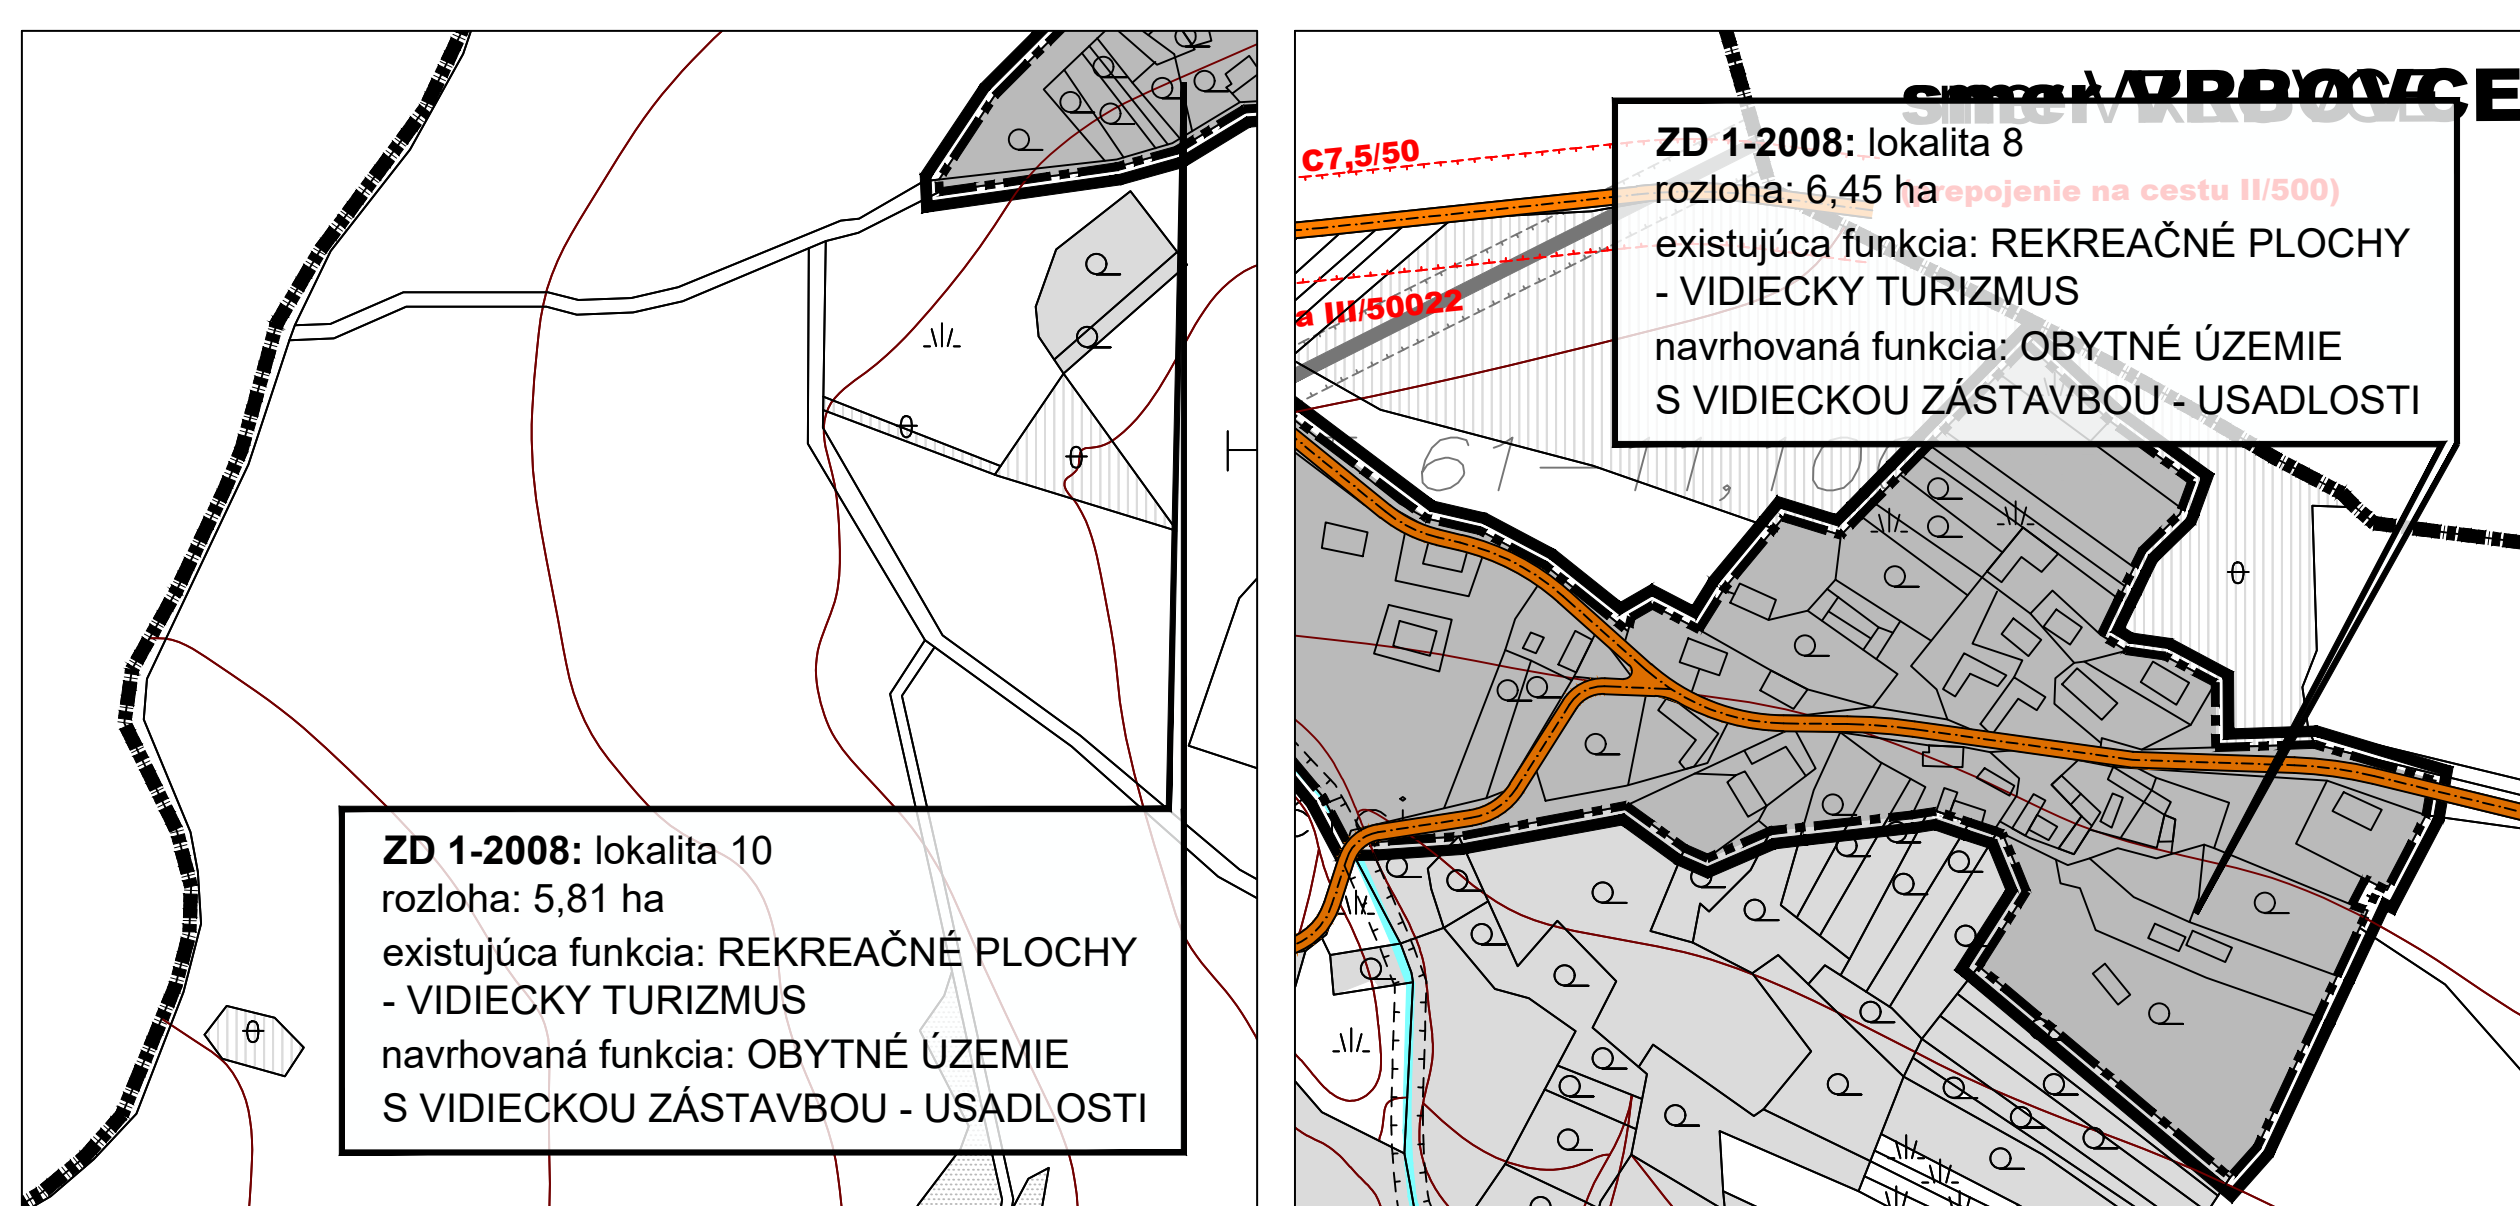
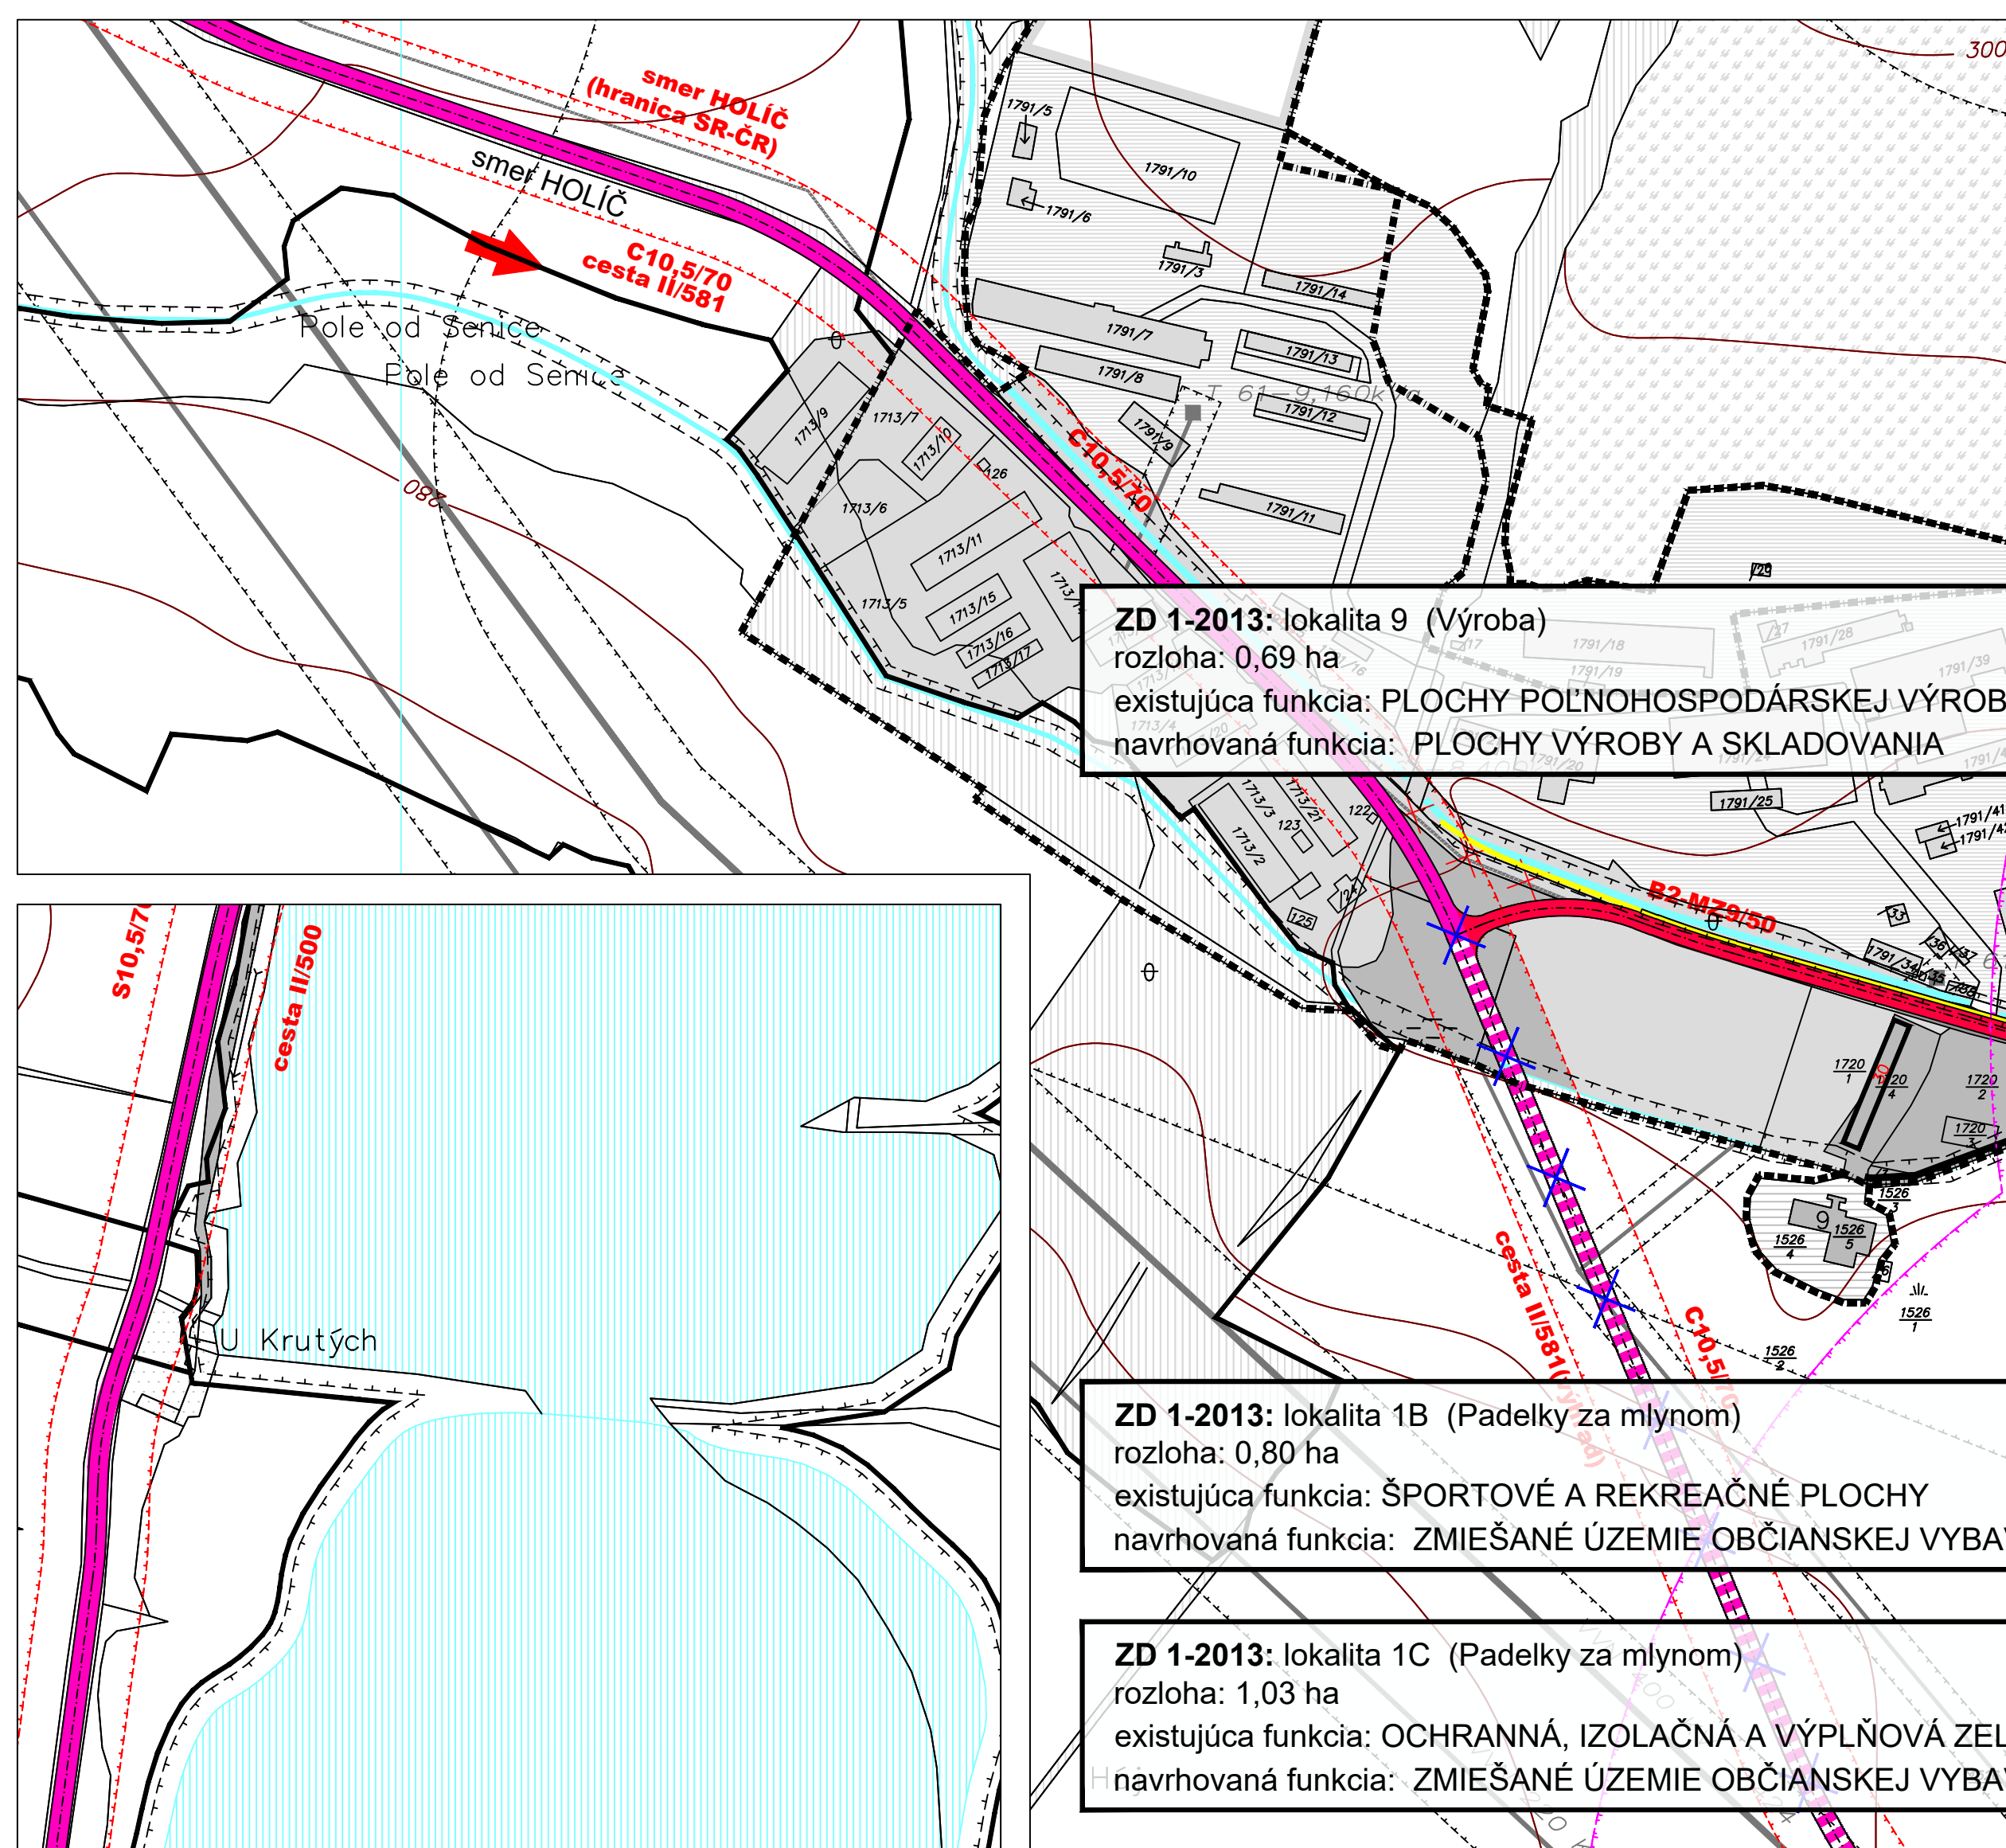


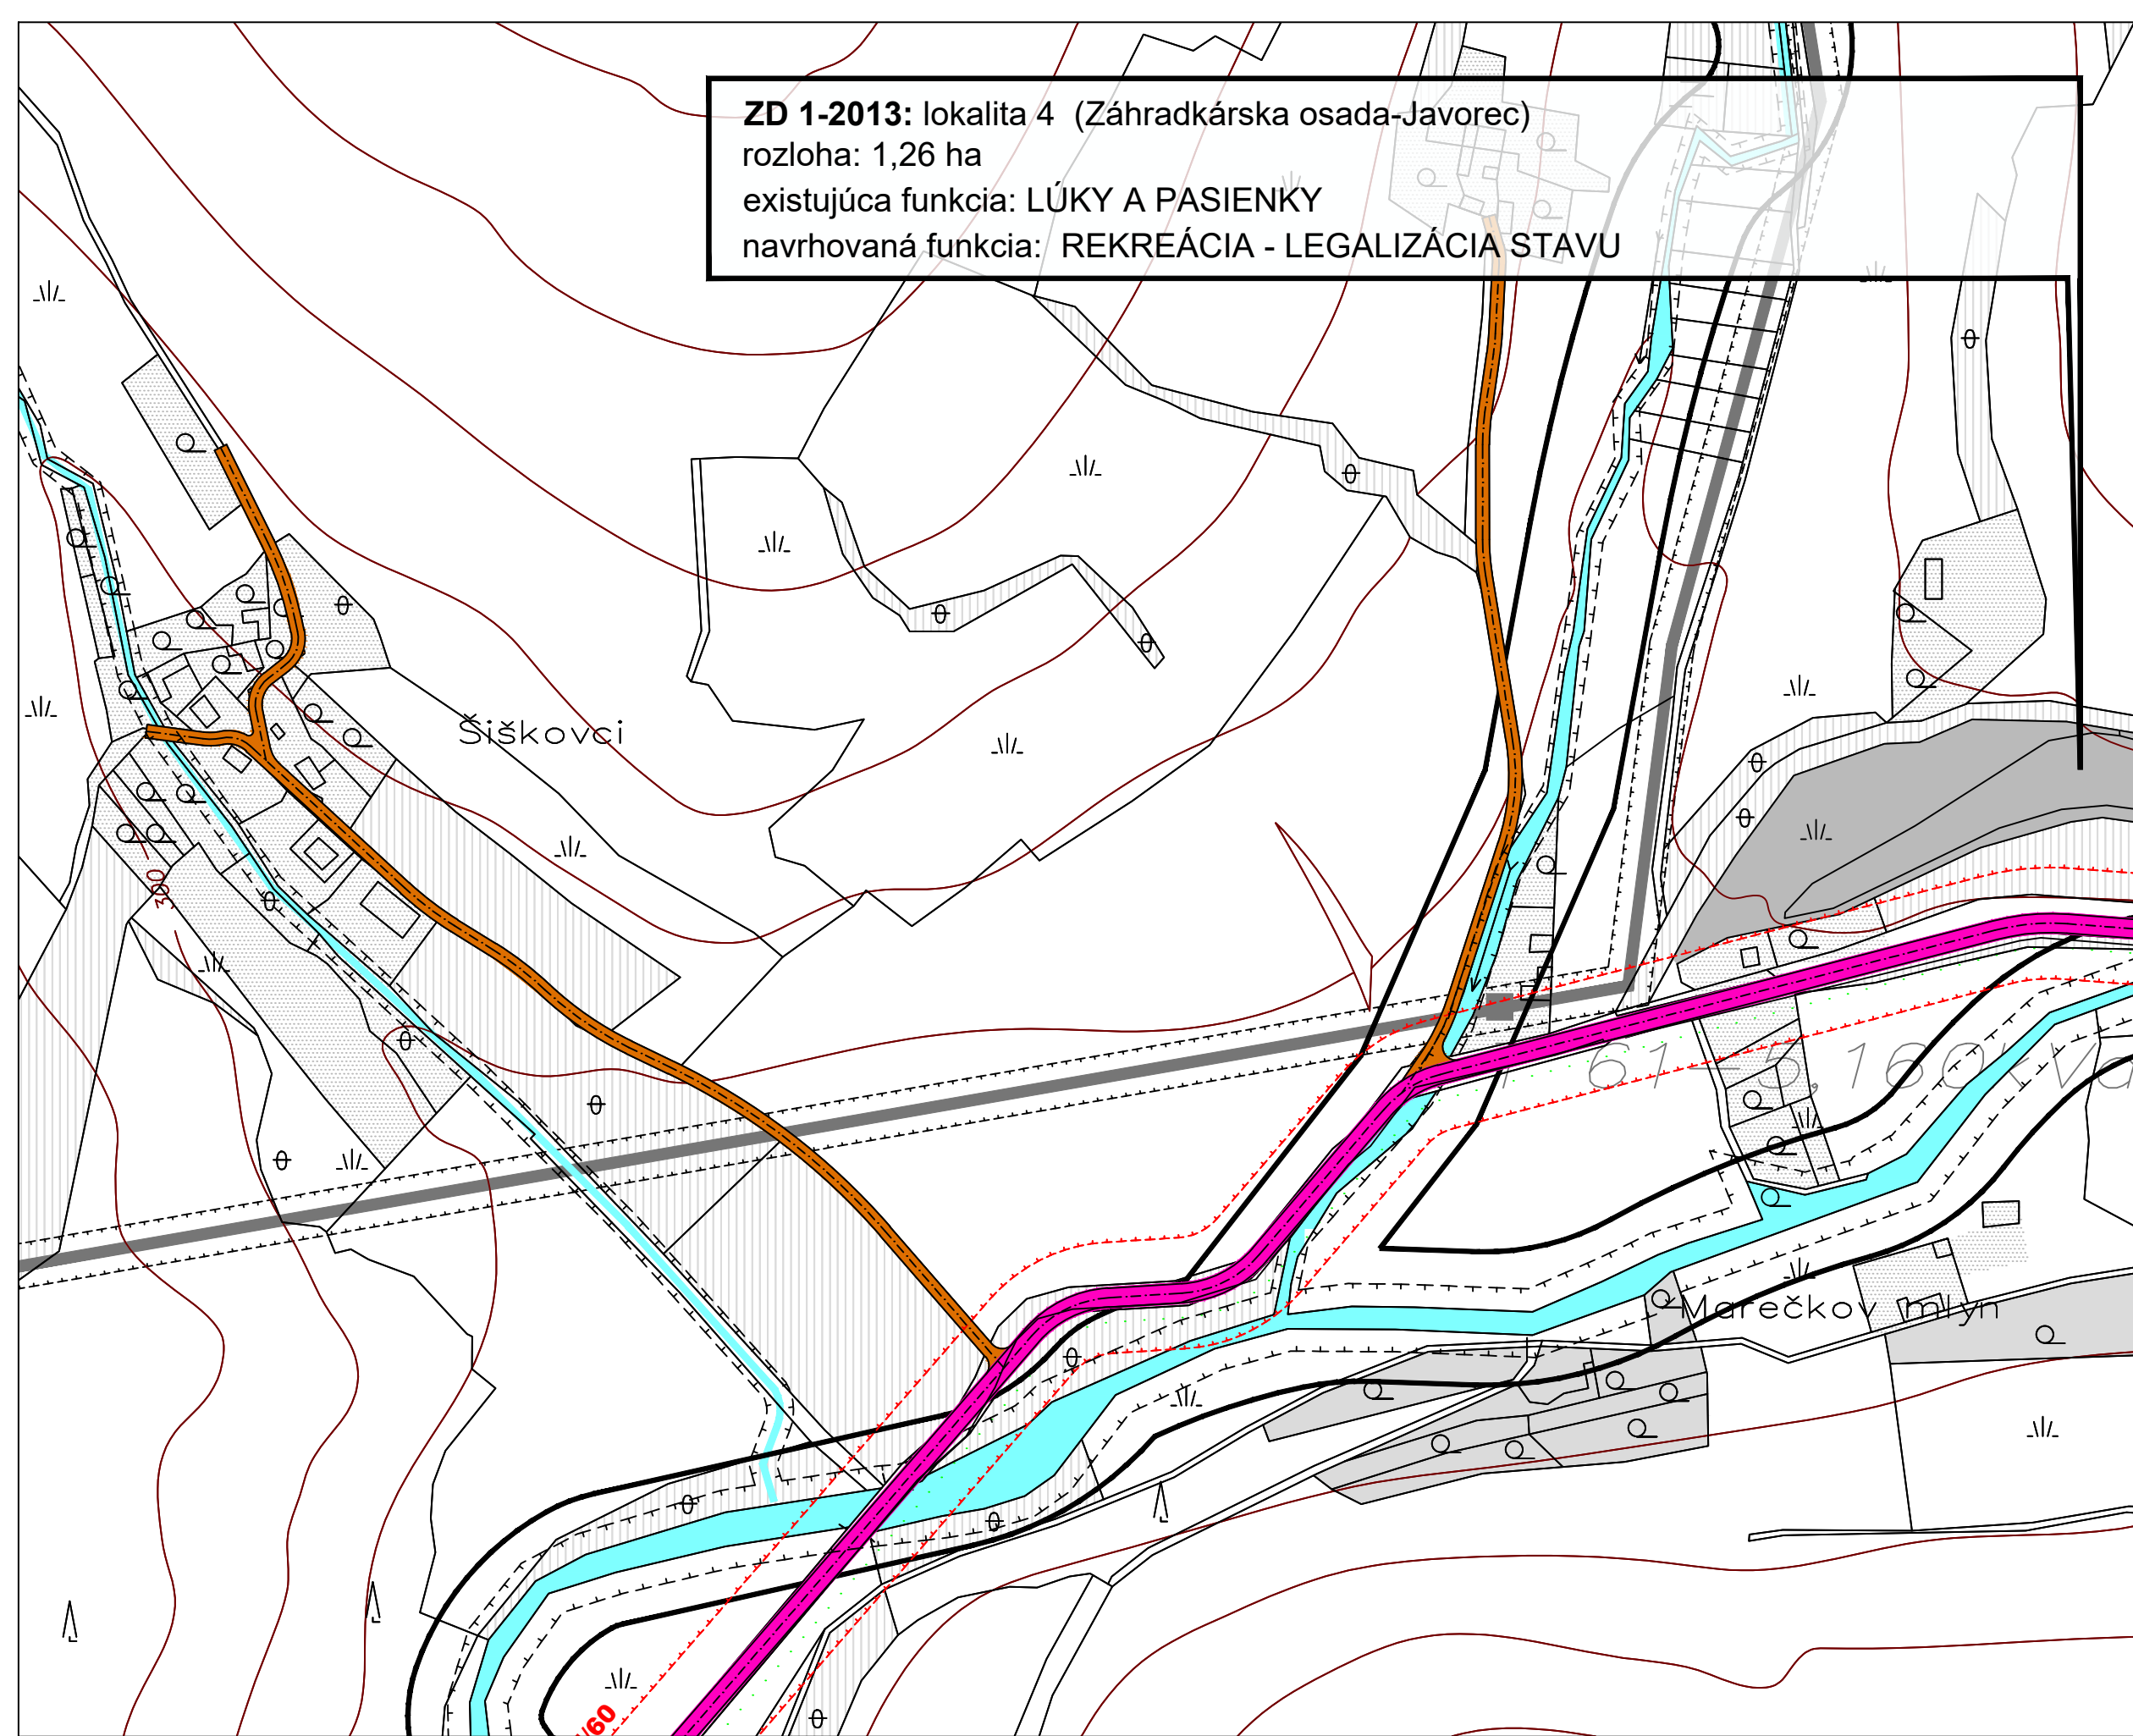

## NÁVRH RIEŠENIA VEREJNÉHO DOPRAVNÉHO VYBAVENIA

[illegible]

ING M. KRUMPOLCOVÁ  
ING V. KRUMPOLEC  
ING L. BENČEK  
ING J. KRÁLÍK CSc.  
ING A. DEREVENCOVÁ  
ING M. GRÁČIKOVÁ  
ING ARCH P. DEREVENČ  
ING ARCH V. VODNÝ  
ING ARCH J. KRUMPOLE

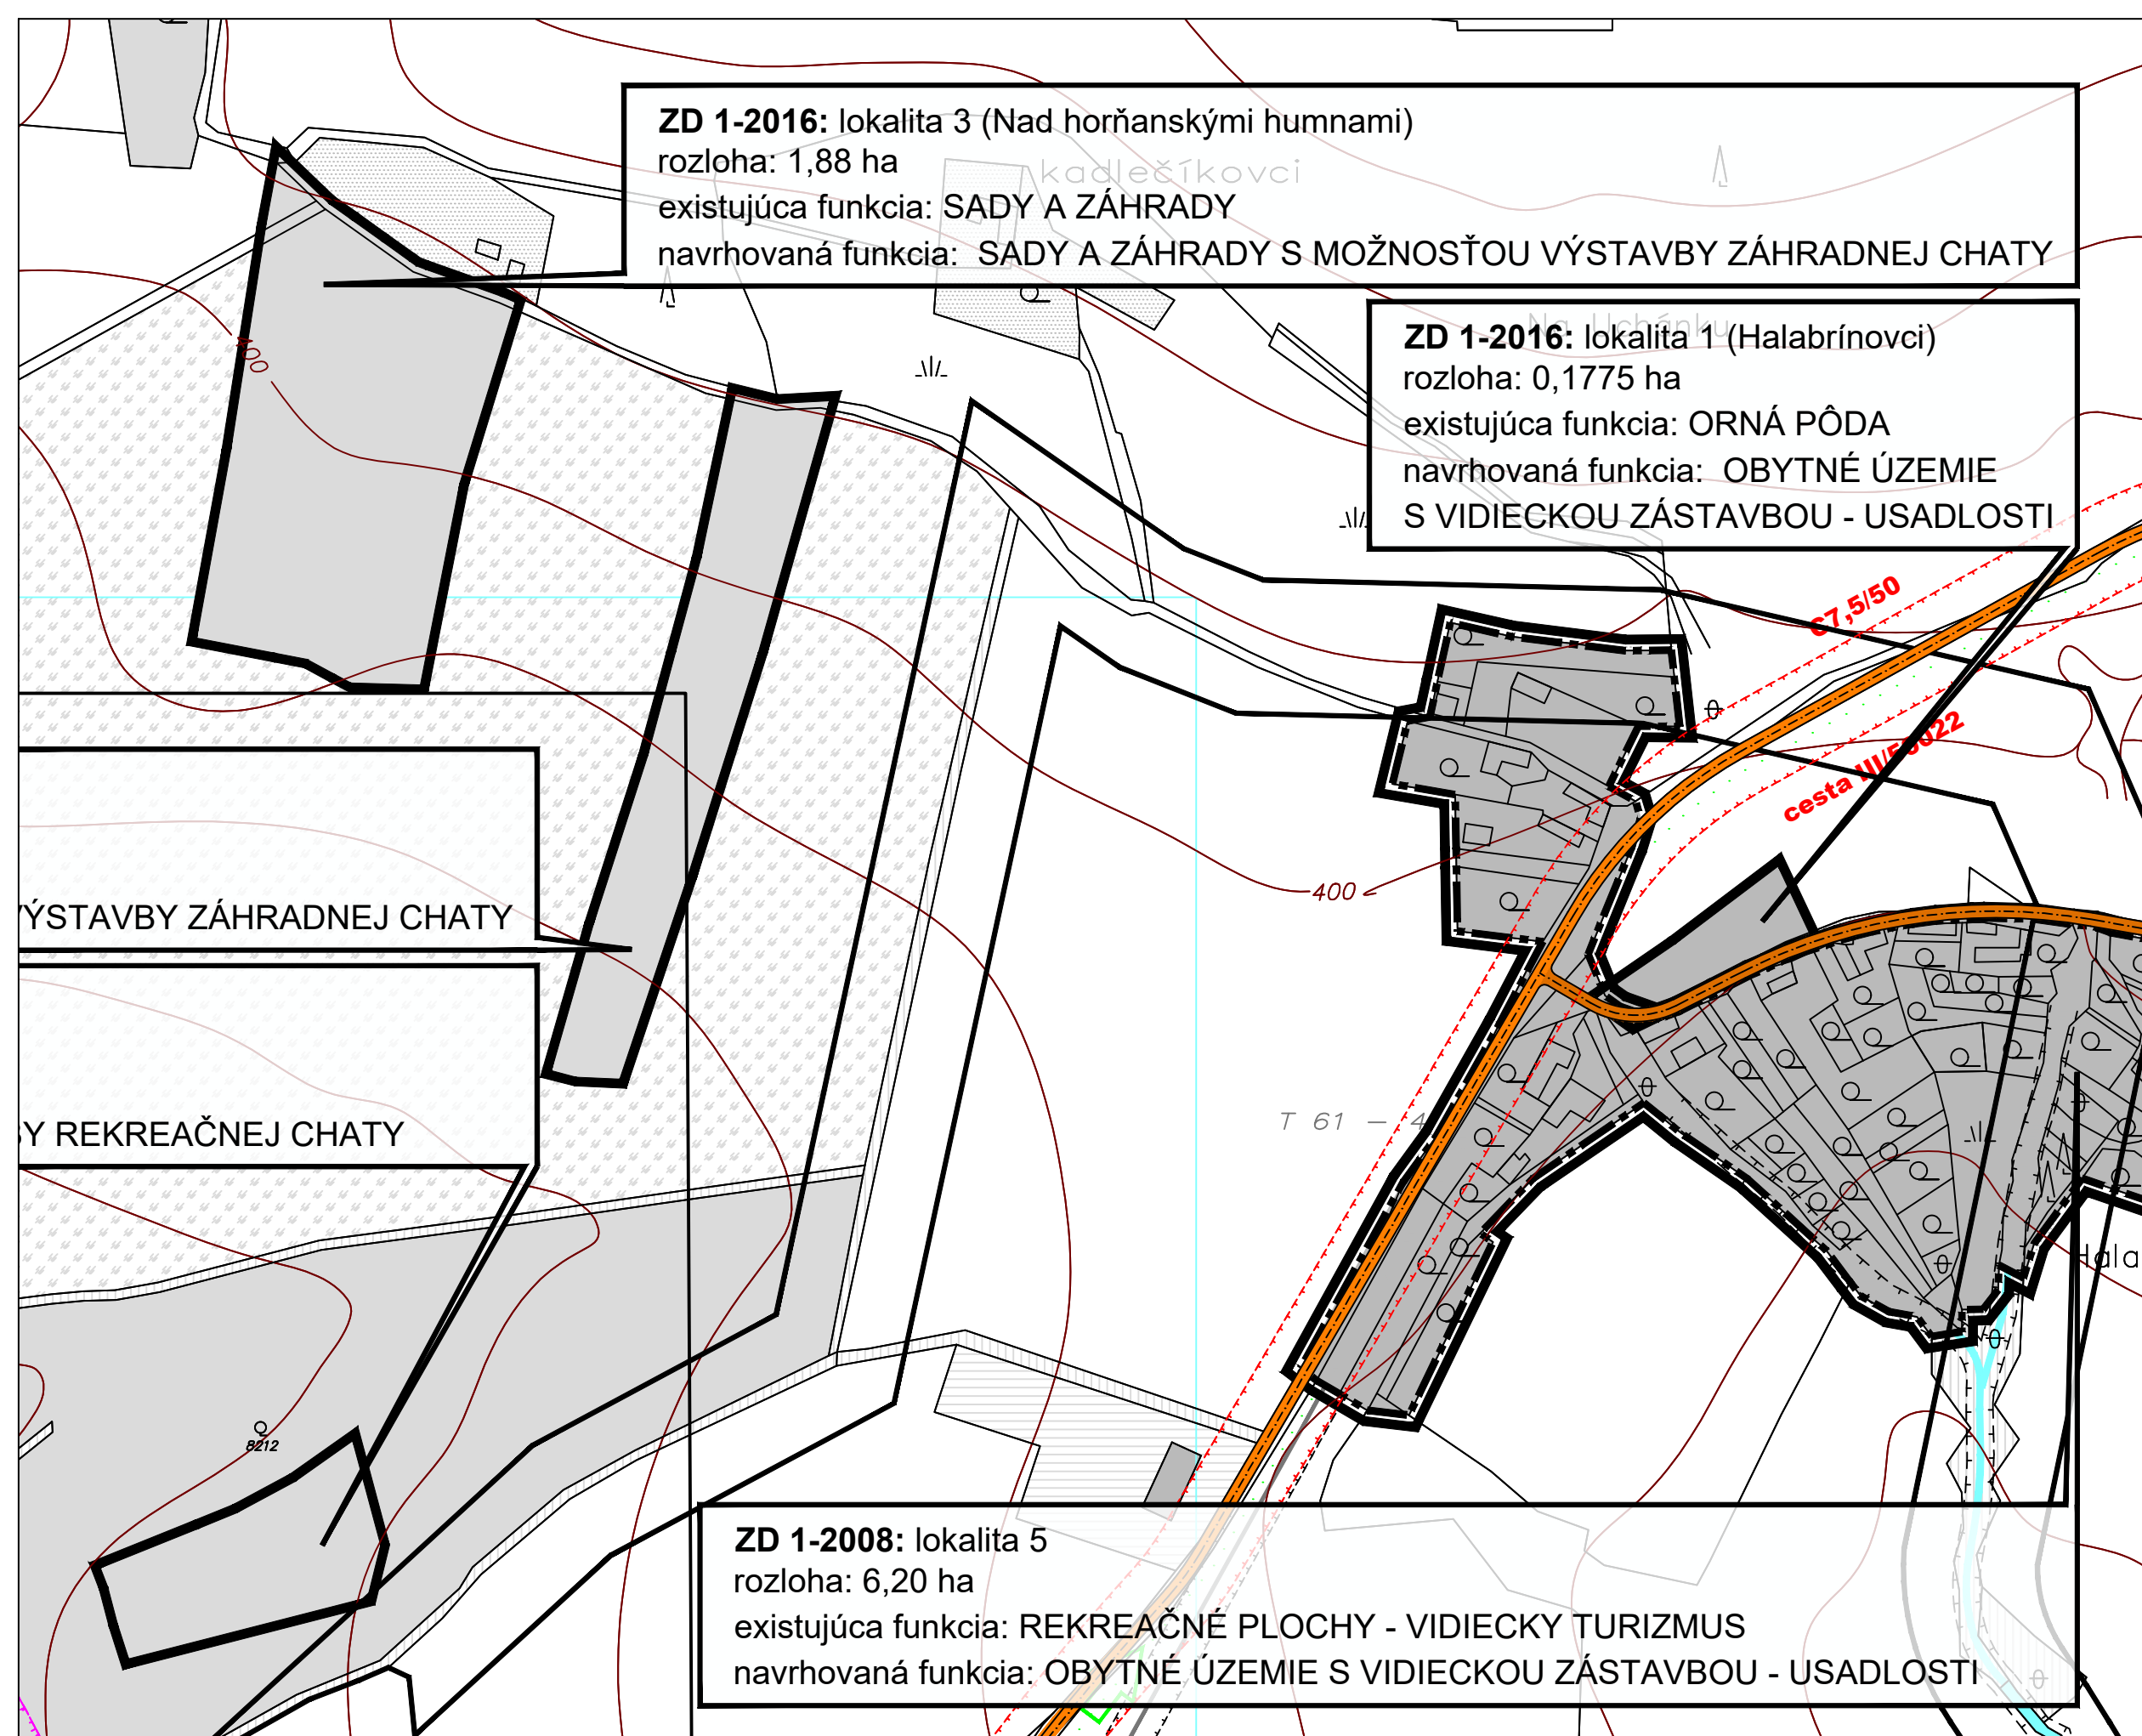





