


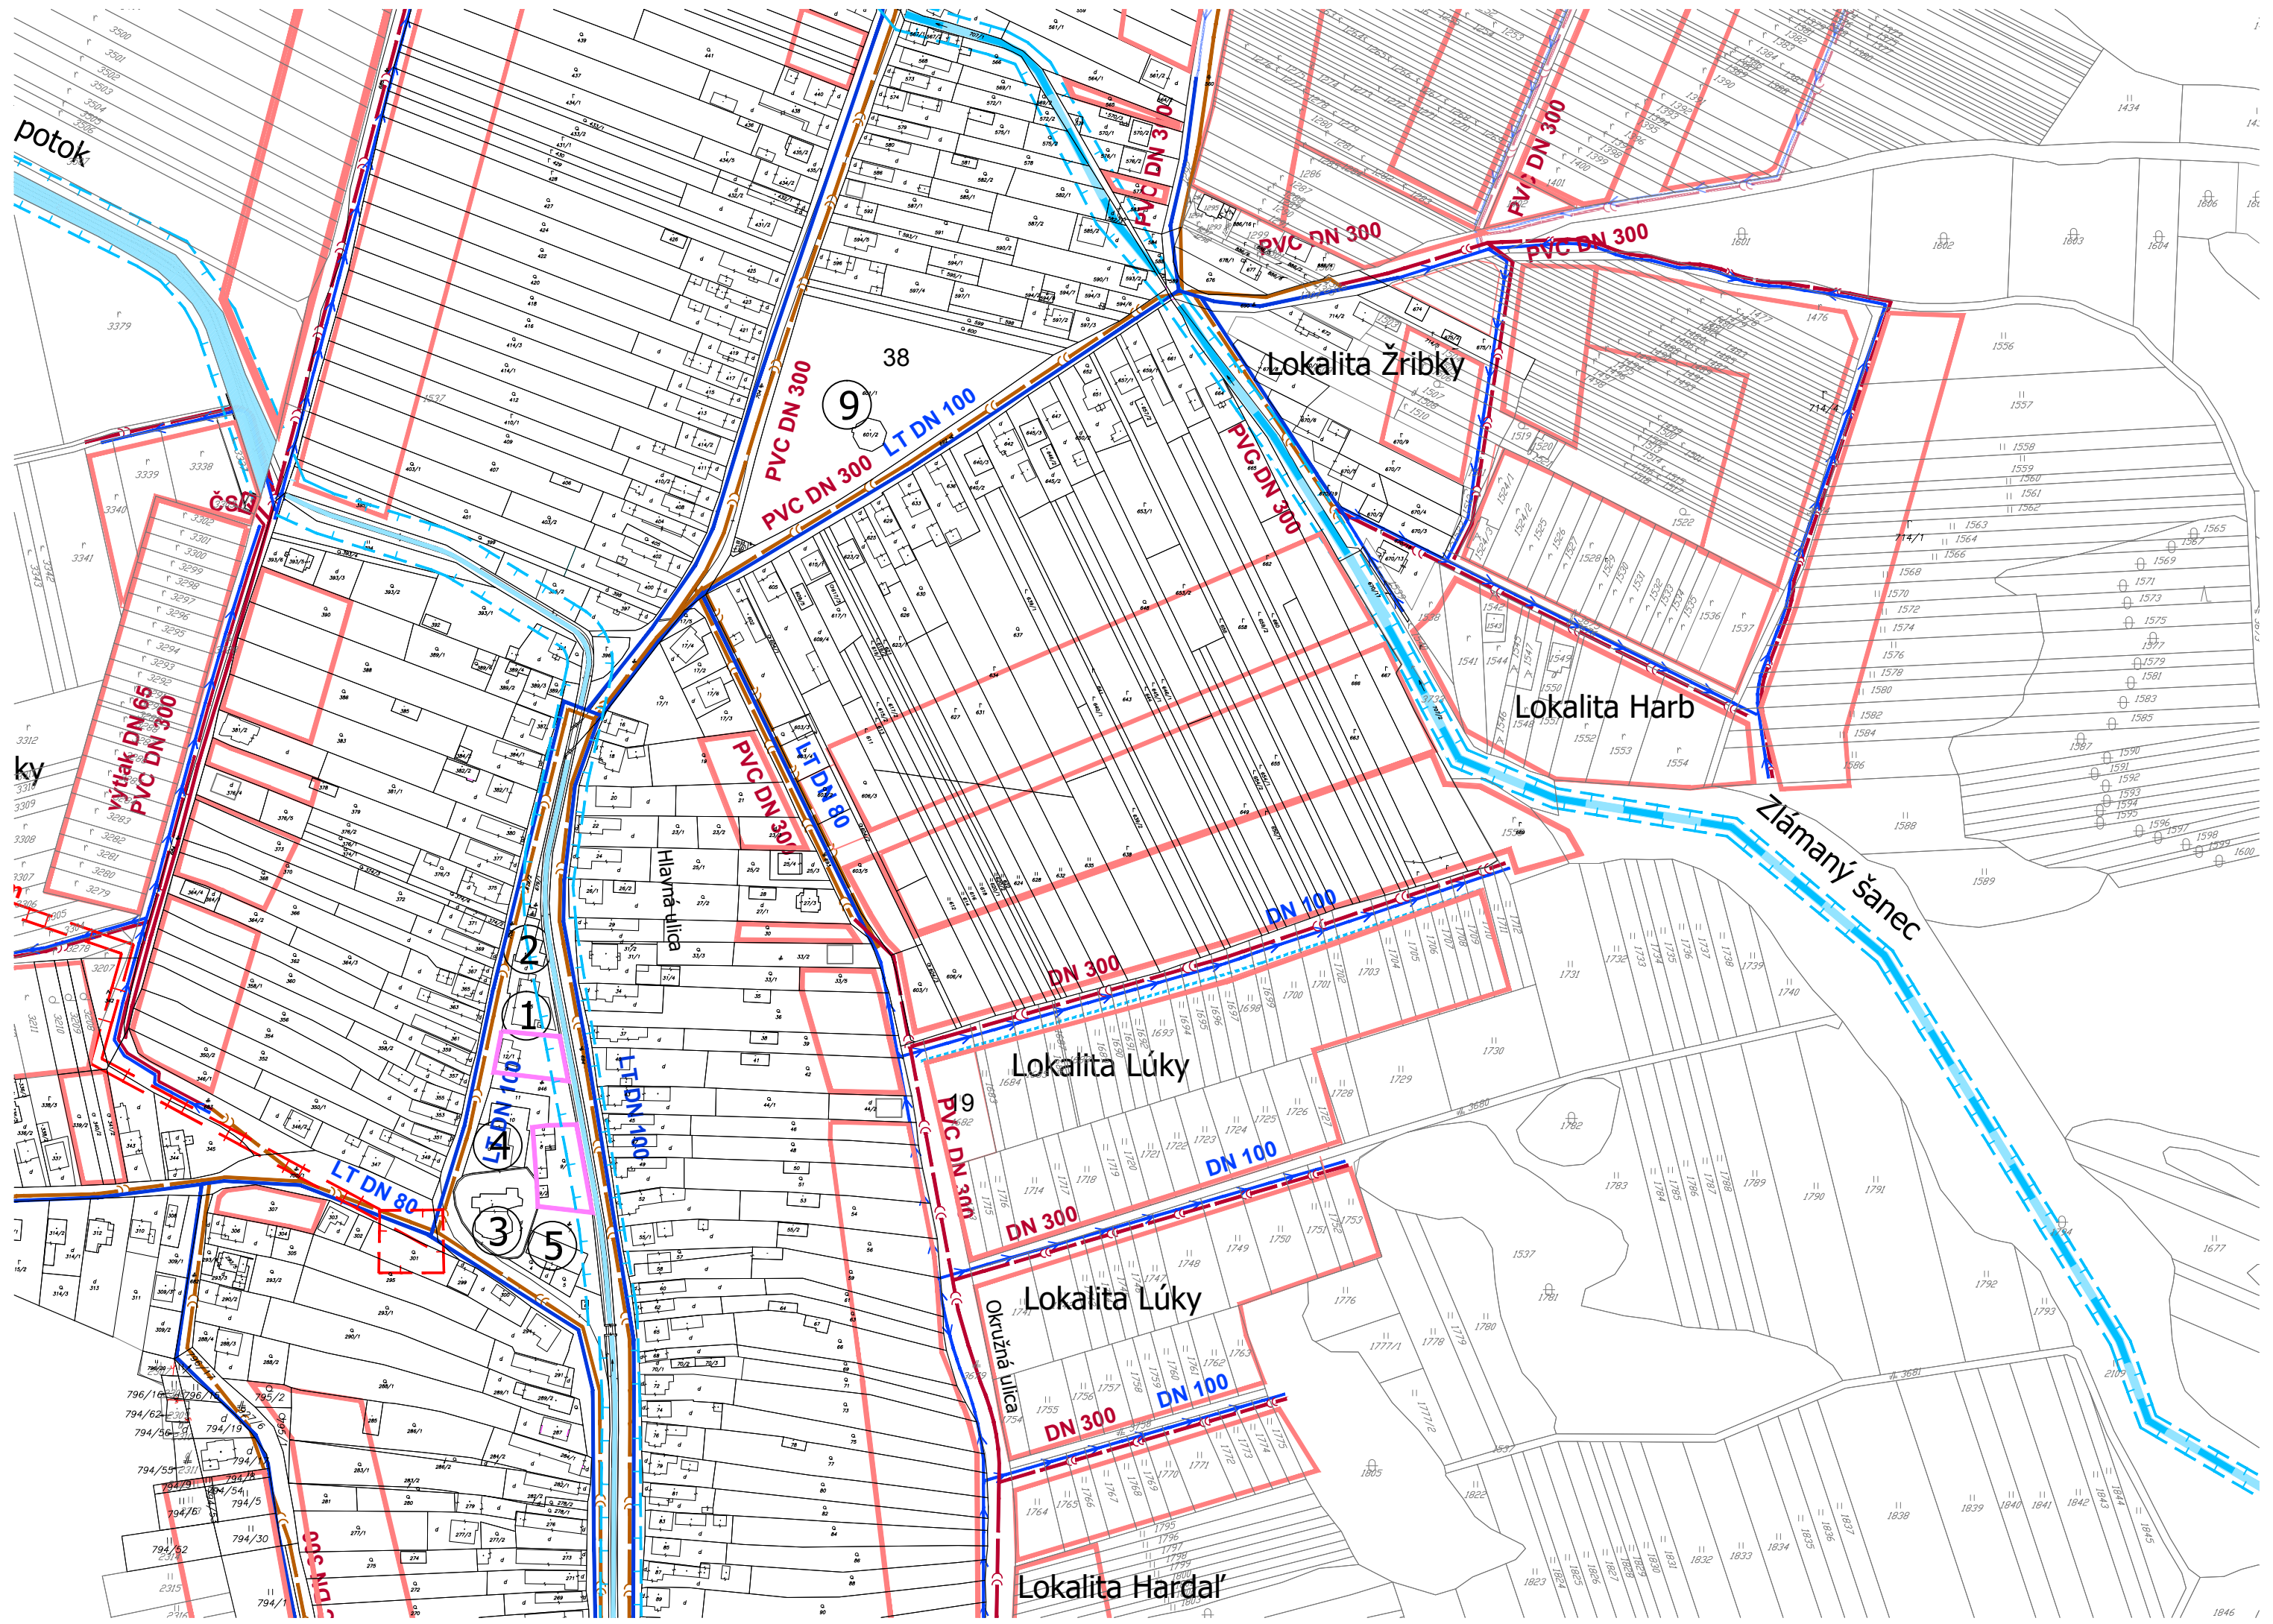

potok

38
9
PVC DN 300
LT DN 100

Lokalita Žribky

Lokalita Harb

Zlámaný šanec

Lokalita Lúky

Lokalita Lúky

Lokalita Harď

čs

výtlak DN 65
PVC DN 300

2

1

4

3

5

9

DN 300

DN 100

DN 300

DN 100

LT DN 80

LT DN 100

DN 100

DN 300





























